


CSMVS - DRAWING LIST						
DWG No.	TITLE	REVISION	STATUS	SCALE	PAPER SIZE	REMARK
IN.CSMVS.00.00	DRAWING LIST			NTS	A2	
PLAN						
IN.CSMVS.01.01	FURNITURE LAYOUT			AS NOTED	A2	
IN.CSMVS.01.02	DEMENSION LAYOUT			AS NOTED	A2	
IN.CSMVS.01.03	SB LOCATION LAYOUT			AS NOTED	A2	
FLOORING						
IN.CSMVS.02.01	FLOORING LAYOUT			AS NOTED	A2	
RCP						
IN.CSMVS.03.01	RCP - LAYOUT			AS NOTED	A2	
ELEVATIONS						
IN.CSMVS.04.01	INTRODUCTION AREA		IN PROCESS	AS NOTED	A2	
IN.CSMVS.04.02 A	MUSEUM AREA			AS NOTED	A2	
IN.CSMVS.04.02 B	MUSEUM AREA			AS NOTED	A2	
IN.CSMVS.04.03	ZONE 1 MUSEUM AREA (YELLOW)			AS NOTED	A2	
IN.CSMVS.04.04	ZONE 2 MUSEUM AREA (ORANGE)			AS NOTED	A2	
IN.CSMVS.04.05	ZONE 3 MUSEUM AREA (PINK)			AS NOTED	A2	
DETAILS						
IN.CSMVS.07.01	AYCRLIC PARTION DETAIL			AS NOTED	A2	
IN.CSMVS.07.02	JALI PARTION DETAIL			AS NOTED	A2	
IN.CSMVS.07.03	DETAILS			AS NOTED	A2	

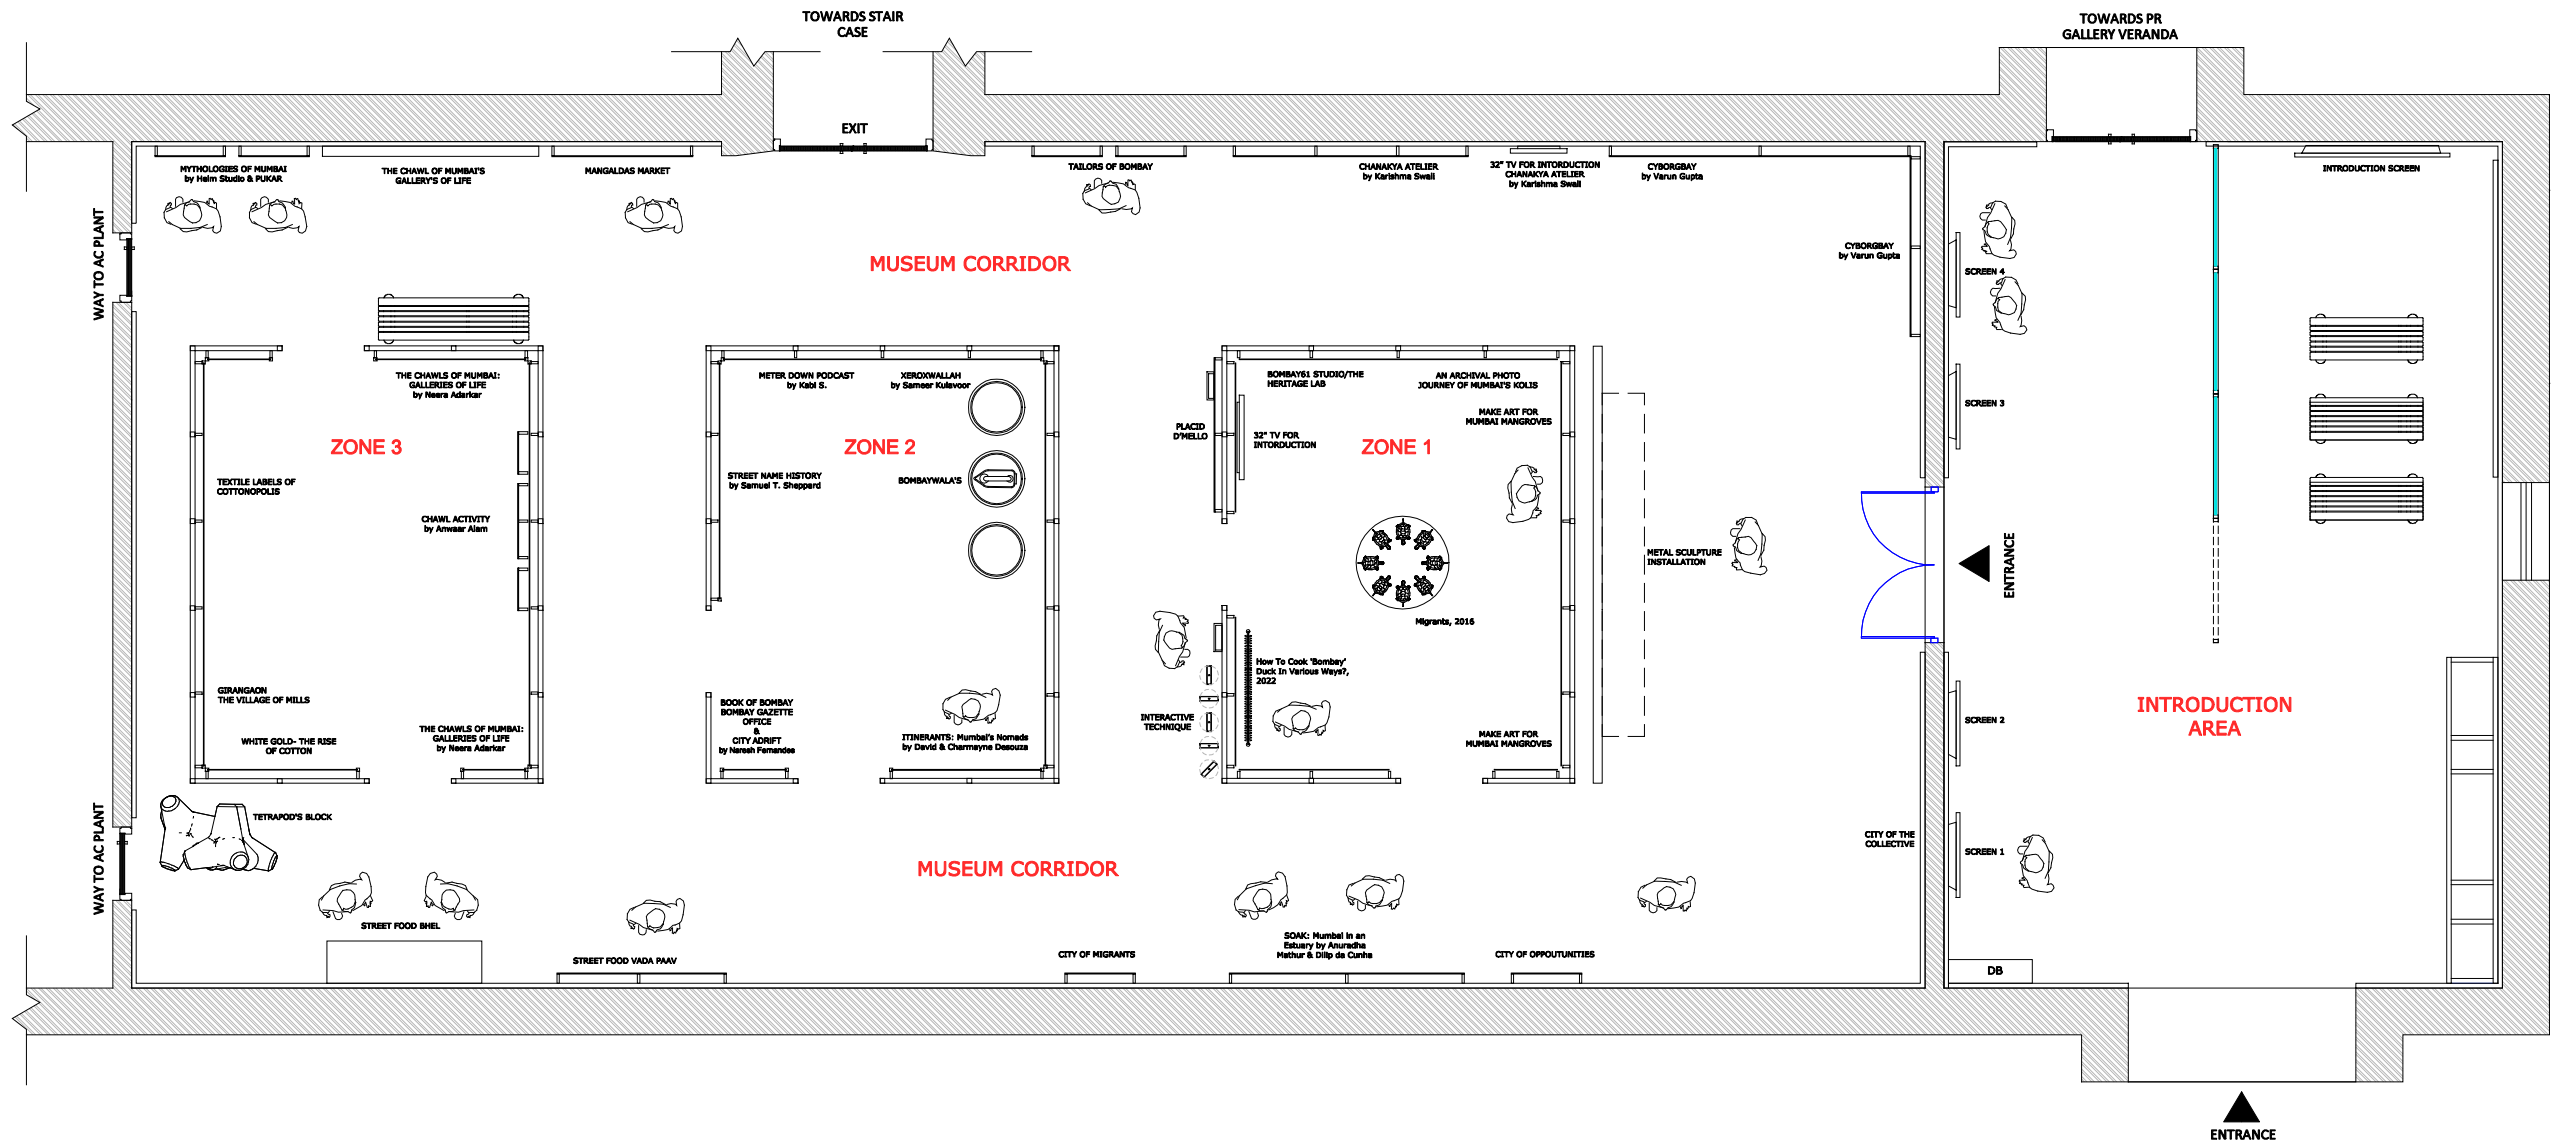

GENERAL NOTES-PLAN

- A. ALL DIMENSIONS ARE IN MM.
B. THESE DRAWINGS TO BE READ IN CONJUNCTION WITH RCP PLAN
C. DRAWINGS TO BE READ IN CONJUNCTION WITH BOQ, ANY DISCREPANCY NOTED SHOULD BE BROUGHT TO THE NOTICE OF THE CMC / DESIGN CONSULTANT.
D. FOR DETAILS ON DOOR & GLAZING ASSEMBLIES REFER DOOR SCHEDULE AND FOR WINDOWS REFER WINDOW SCHEDULE.
E. DISCREPANCIES BETWEEN INTERIOR DRAWINGS AND WITH DRAWINGS OF OTHER TRADES IF NOTED OR DISCREPANCIES WITHIN INTERIOR DRAWINGS SHALL BE BROUGHT TO THE ATTENTION OF THE DESIGN CONSULTANTS PRIOR TO THE PREPARATION OF SHOP DRAWING/FABRICATION/INSTALLATION.
F. CUTOUTS,SLEEVES,OPENINGS TO BE CO-ORDINATED AS PER MEP,BMS DRAWINGS.
G. FOR FINAL LOCATION OF SWITCH BOARD, JUNCTION BOXES, MEP / BMS DEVICES, THE RESPECTIVE TRADE VENDOR TO COORDINATE WITH THE DESIGN CONSULTANT IN THE SHOP DRAWING STAGE.
H. THIS DRAWING TO BE READ IN CONJUNCTION WITH THE FINISHING SCHEDULE.
I. READ THIS SHEET IN CONJUNCTION WITH THE DWG. No. IN.BH.00.01 (ABBREVIATIONS & SYMBOLS)

DESIGN CONSULTANT:

SOMAYA & KALAPPA
CONSULTANTS PVT. LTD.

GROUND FLOOR, NORTH WING,
UDYOG BHAVAN,
29 WALCHAND HIRACHAND MARG,
BALLARD ESTATE, MUMBAI- 400 001

TEL: 91-22-4300 1234
FAX: 91-22-2282 1851
EMAIL: mumbai@snkindia.com

© THIS DRAWING IS THE PROPERTY OF SOMAYA & KALAPPA CONSULTANTS IT SHALL NOT BE COPIED,
REPRODUCED OR TRANSFERRED IN ANY MANNER EITHER IN PART OR FULL WHATSOEVER & SHALL BE USE
ONLY FOR THE JOB ISSUED FOR.

GENERAL NOTES:

- ALL DIMENSIONS ARE IN MILLIMETERS UNLESS NOTED.
- ALL LEVELS ARE IN METERS.
- DRAWING NOT TO BE SCALED, ONLY WRITTEN DIMENSIONS TO BE FOLLOWED.
- DIMENSIONS SHOULD BE CHECKED AND VERIFIED ON SITE BEFORE EXECUTION OF WORK.
- ALL ARCHITECTURAL DRAWINGS NEED TO BE READ WITH RELEVANT STRUCTURAL AND MEP DRAWINGS.
- ANY DISCREPANCY OR COORDINATION ISSUES NEEDS TO BE INFORMED TO THE ARCHITECTS BEFORE EXECUTION.
- THE AS BUILT MEASURED DRAWING ARE PREPARED BY M/S. ALTERNATE ANGLE IN YEAR 2017.

REVISIONS:

STAMP :

DRAWING STATUS :

TENDER DRAWING

KEY PLAN:

DRAWING NO.: IN.CSMVS.01.01

REV NO: 00

PROJECT:
CHHATRAPATI SHIVAJI MAHARAJ VASTU SANGRAHALAYA (CSMVS)
MUMBAI

JOB NO: 280


DWG TITLE: FURNITURE LAYOUT

DRAWN BY: MS

SCALE: 1:40

CHECKED BY: IP

DATE: 22.11.2023

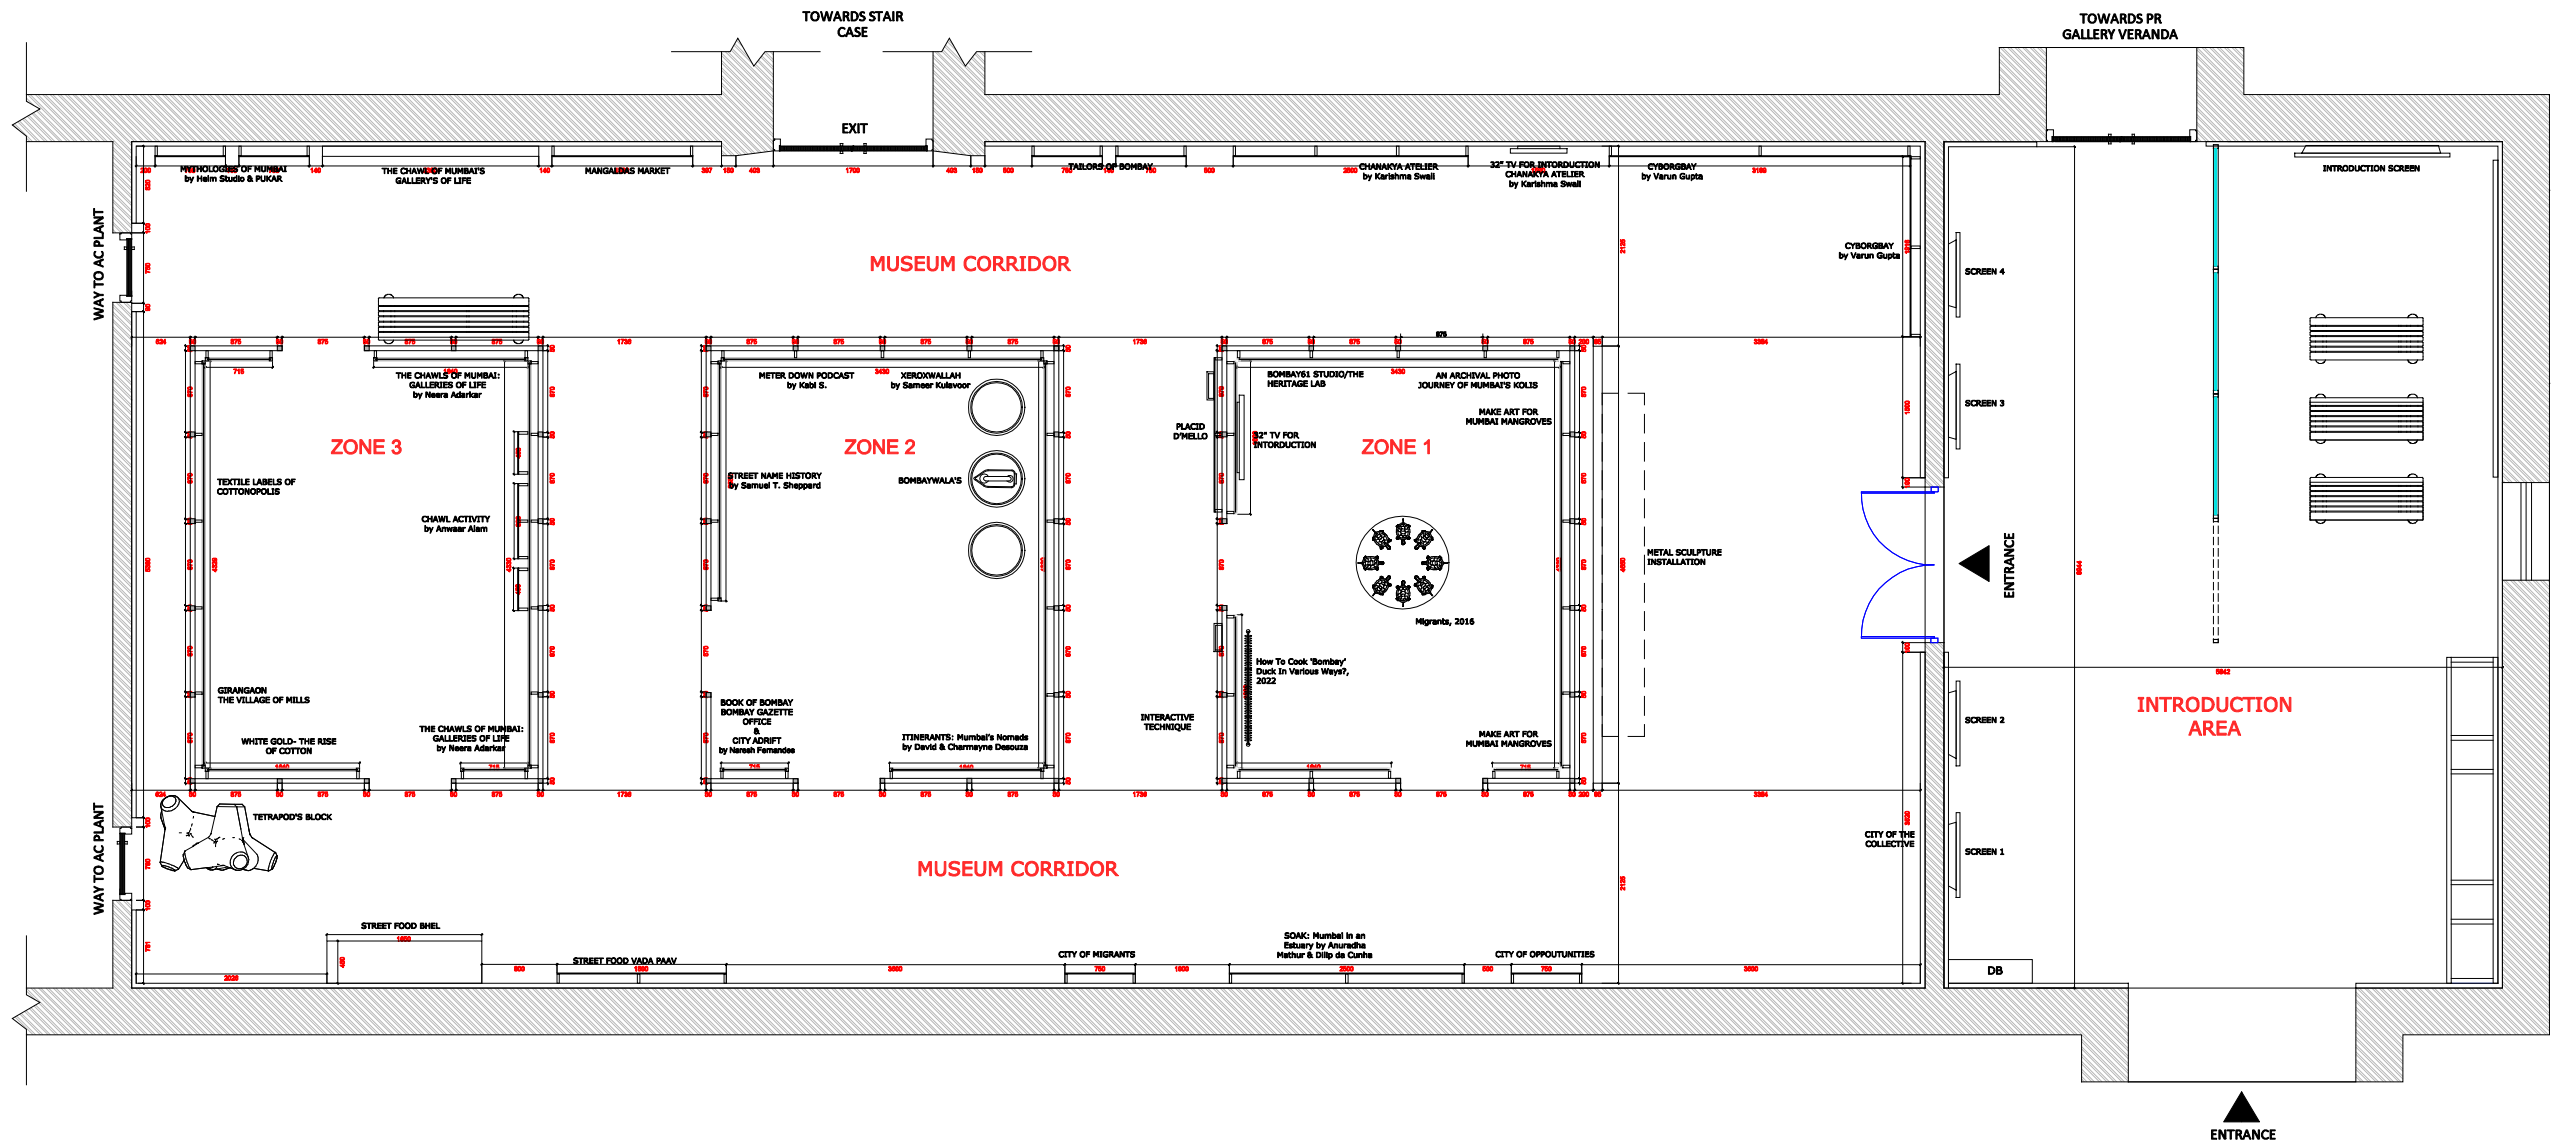

GENERAL NOTES-PLAN

- A. ALL DIMENSIONS ARE IN MM.
B. THESE DRAWINGS TO BE READ IN CONJUNCTION WITH RCP PLAN
C. DRAWINGS TO BE READ IN CONJUNCTION WITH BOQ, ANY DISCREPANCY NOTED SHOULD BE BROUGHT TO THE NOTICE OF THE CMC / DESIGN CONSULTANT.
D. FOR DETAILS ON DOOR & GLAZING ASSEMBLIES REFER DOOR SCHEDULE AND FOR WINDOW REFER WINDOW SCHEDULE.
E. DISCREPANCIES BETWEEN INTERIOR DRAWINGS AND WITH DRAWINGS OF OTHER TRADES IF NOTED OR DISCREPANCIES WITHIN INTERIOR DRAWINGS SHALL BE BROUGHT TO THE ATTENTION OF THE DESIGN CONSULTANTS PRIOR TO THE PREPARATION OF SHOP DRAWING/FABRICATION/INSTALLATION.
F. CUTOUTS,SLEEVES,OPENINGS TO BE CO-ORDINATED AS PER MEP,BMS DRAWINGS.
G. FOR FINAL LOCATION OF SWITCH BOARD, JUNCTION BOXES, MEP / BMS DEVICES, THE RESPECTIVE TRADE VENDOR TO COORDINATE WITH THE DESIGN CONSULTANT IN THE SHOP DRAWING STAGE.
H. THIS DRAWING TO BE READ IN CONJUNCTION WITH THE FINISHING SCHEDULE.
I. READ THIS SHEET IN CONJUNCTION WITH THE DWG. No. IN.BH.00.01 (ABBREVIATIONS & SYMBOLS)

DESIGN CONSULTANT:

SOMAYA & KALAPPA
CONSULTANTS PVT. LTD.

GROUND FLOOR, NORTH WING,
UDYOG BHAVAN,
29 WALCHAND HIRACHAND MARG,
BALLARD ESTATE, MUMBAI- 400 001

TEL: 91-22-4300 1234
FAX: 91-22-2282 1851
EMAIL: mumbai@snkindia.com

© THIS DRAWING IS THE PROPERTY OF SOMAYA & KALAPPA CONSULTANTS IT SHALL NOT BE COPIED,
REPRODUCED OR TRANSFERRED IN ANY MANNER EITHER IN PART OR FULL WHATSOEVER & SHALL BE USE
ONLY FOR THE JOB ISSUED FOR.

GENERAL NOTES:

- ALL DIMENSIONS ARE IN MILLIMETERS UNLESS NOTED.
- ALL LEVELS ARE IN METERS.
- DRAWING NOT TO BE SCALED, ONLY WRITTEN DIMENSIONS TO BE FOLLOWED.
- DIMENSIONS SHOULD BE CHECKED AND VERIFIED ON SITE BEFORE EXECUTION OF WORK.
- ALL ARCHITECTURAL DRAWINGS NEED TO BE READ WITH RELEVANT STRUCTURAL AND MEP DRAWINGS.
- ANY DISCREPANCY OR COORDINATION ISSUES NEEDS TO BE INFORMED TO THE ARCHITECTS BEFORE EXECUTION.
- THE AS BUILT MEASURED DRAWING ARE PREPARED BY M/S. ALTERNATE ANGLE IN YEAR 2017.

REVISIONS:

STAMP :

DRAWING STATUS :

TENDER DRAWING

KEY PLAN:

DRAWING NO.: IN.CSMVS.01.02

REV NO: 00

PROJECT:
CHHATRAPATI SHIVAJI MAHARAJ VASTU SANGRAHALAYA (CSMVS)
MUMBAI

JOB NO: 280

DWG TITLE: DIMENSION LAYOUT

DRAWN BY: MS

SCALE: 1/40

CHECKED BY: IP

DATE: 22.11.2023



GENERAL NOTES-PLAN

- A. ALL DIMENSIONS ARE IN MM.
B. THESE DRAWINGS TO BE READ IN CONJUNCTION WITH RCP PLAN
C. DRAWINGS TO BE READ IN CONJUNCTION WITH BOQ. ANY DISCREPANCY NOTED SHOULD BE BROUGHT TO THE NOTICE OF THE CMC / DESIGN CONSULTANT.
D. FOR DETAILS ON DOOR & GLAZING ASSEMBLIES REFER DOOR SCHEDULE AND FOR WINDOWS REFER WINDOW SCHEDULE.
E. DISCREPANCIES BETWEEN INTERIOR DRAWINGS AND WITH DRAWINGS OF OTHER TRADES IF NOTED OR DISCREPANCIES WITHIN INTERIOR DRAWINGS SHALL BE BROUGHT TO THE ATTENTION OF THE DESIGN CONSULTANTS PRIOR TO THE PREPARATION OF SHOP DRAWING/FABRICATION/INSTALLATION.
F. CUTOUTS,SLEEVES,OPENINGS TO BE CO-ORDINATED AS PER MEP,BMS DRAWINGS.
G. FOR FINAL LOCATION OF SWITCH BOARD, JUNCTION BOXES, MEP / BMS DEVICES, THE RESPECTIVE TRADE VENDOR TO COORDINATE WITH THE DESIGN CONSULTANT IN THE SHOP DRAWING STAGE.
H. THIS DRAWING TO BE READ IN CONJUNCTION WITH THE FINISHING SCHEDULE.
I. READ THIS SHEET IN CONJUNCTION WITH THE DWG. No. IN.BH.00.01 (ABBREVIATIONS & SYMBOLS)

DESIGN CONSULTANT:

SOMAYA & KALAPPA
CONSULTANTS PVT. LTD.

GROUND FLOOR, NORTH WING,
UDYOG BHAVAN,
29 WALCHAND HIRACHAND MARG,
BALLARD ESTATE, MUMBAI- 400 001

TEL: 91-22-4300 1234
FAX: 91-22-2282 1851
EMAIL: mumbai@snkindia.com

© THIS DRAWING IS THE PROPERTY OF SOMAYA & KALAPPA CONSULTANTS IT SHALL NOT BE COPIED,
REPRODUCED OR TRANSFERRED IN ANY MANNER EITHER IN PART OR FULL WHATSOEVER & SHALL BE USE
ONLY FOR THE JOB ISSUED FOR.

GENERAL NOTES:

- ALL DIMENSIONS ARE IN MILLIMETERS UNLESS NOTED.
- ALL LEVELS ARE IN METERS.
- DRAWING NOT TO BE SCALED. ONLY WRITTEN DIMENSIONS TO BE FOLLOWED.
- DIMENSIONS SHOULD BE CHECKED AND VERIFIED ON SITE BEFORE EXECUTION OF WORK.
- ALL ARCHITECTURAL DRAWINGS NEED TO BE READ WITH RELEVANT STRUCTURAL AND MEP DRAWINGS.
- ANY DISCREPANCY OR COORDINATION ISSUES NEEDS TO BE INFORMED TO THE ARCHITECTS BEFORE EXECUTION.
- THE AS BUILT MEASURED DRAWING ARE PREPARED BY M/S. ALTERNATE ANGLE IN YEAR 2017.

REVISIONS:

NO.	REVISION	DATE

STAMP :


DRAWING STATUS :

TENDER DRAWING

KEY PLAN:

DRAWING NO.: IN.CSMVS.01.03	REV NO: 00
PROJECT: CHHATRAPATI SHIVAJI MAHARAJ VASTU SANGRAHALAYA (CSMVS) MUMBAI	JOB NO: 280
DWG TITLE: SB LOCATION LAYOUT	
DRAWN BY: MS	SCALE: 1:40
CHECKED BY: IP	DATE: 22.11.2023

PAPER SIZE A2

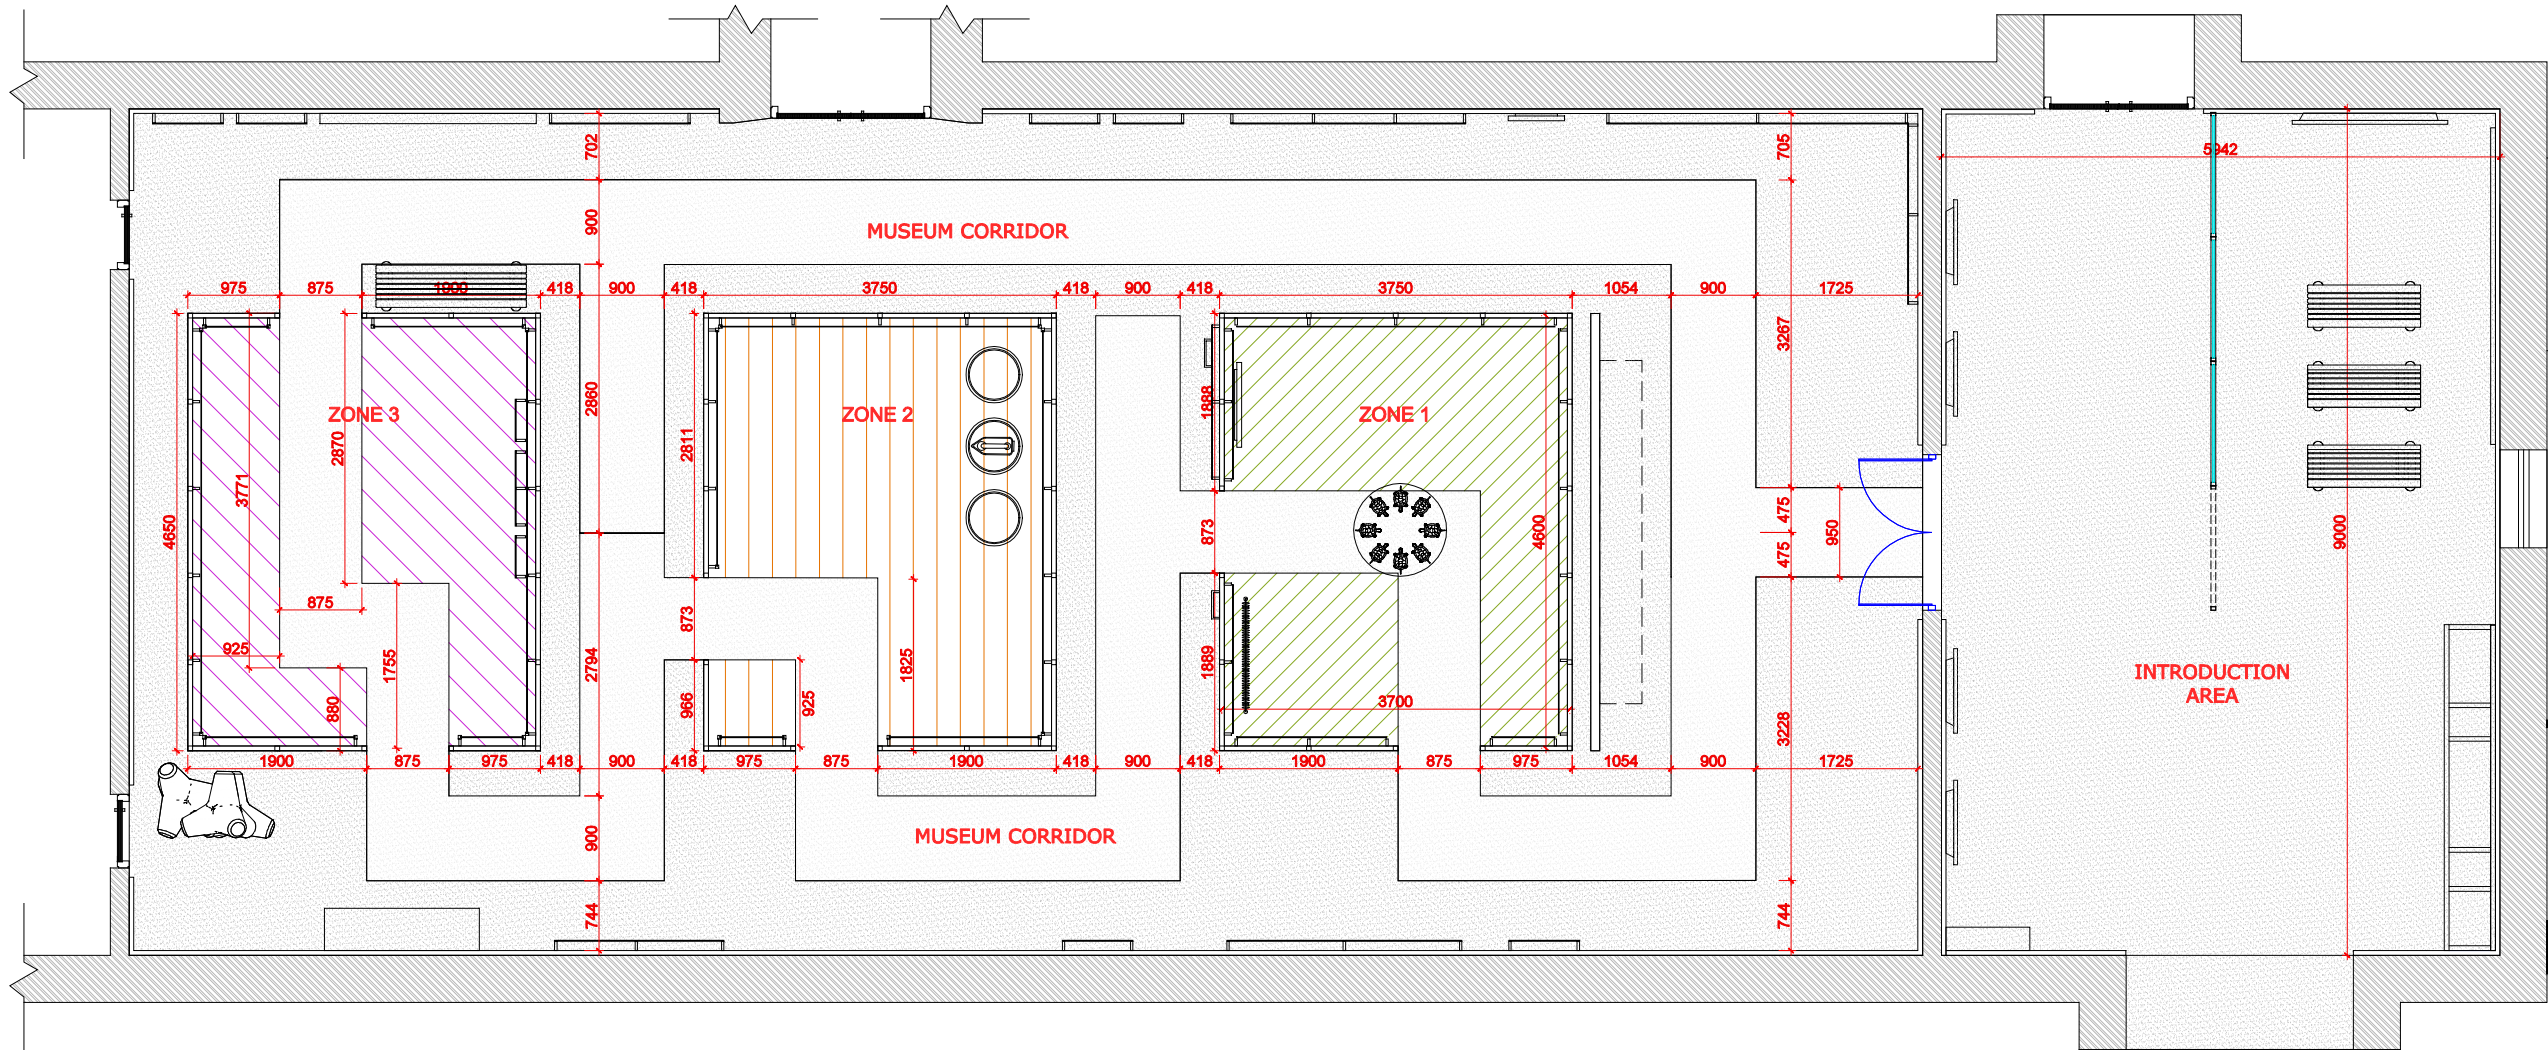

GENERAL NOTES-PLAN

- A. ALL DIMENSIONS ARE IN MM.
B. THESE DRAWINGS TO BE READ IN CONJUNCTION WITH RCP PLAN
C. DRAWINGS TO BE READ IN CONJUNCTION WITH BOQ. ANY DISCREPANCY NOTED SHOULD BE BROUGHT TO THE NOTICE OF THE CMC / DESIGN CONSULTANT.
D. FOR DETAILS ON DOOR & GLAZING ASSEMBLIES REFER DOOR SCHEDULE AND FOR WINDOWS REFER WINDOW SCHEDULE.
E. DISCREPANCIES BETWEEN INTERIOR DRAWINGS AND WITH DRAWINGS OF OTHER TRADES IF NOTED OR DISCREPANCIES WITHIN INTERIOR DRAWINGS SHALL BE BROUGHT TO THE ATTENTION OF THE DESIGN CONSULTANTS PRIOR TO THE PREPARATION OF SHOP DRAWING/FABRICATION/INSTALLATION.
F. CUTOUTS,SLEEVES,OPENINGS TO BE CO-ORDINATED AS PER MEP,BMS DRAWINGS.
G. FOR FINAL LOCATION OF SWITCH BOARD, JUNCTION BOXES, MEP / BMS DEVICES, THE RESPECTIVE TRADE VENDOR TO COORDINATE WITH THE DESIGN CONSULTANT IN THE SHOP DRAWING STAGE.
H. THIS DRAWING TO BE READ IN CONJUNCTION WITH THE FINISHING SCHEDULE.
I. READ THIS SHEET IN CONJUNCTION WITH THE DWG. No. IN.BH.00.01 (ABBREVIATIONS & SYMBOLS)

FLOORING LEGEND

SR.NO	SYMBOL	REF IMAGE	FLOORING TYPE
1.			VINYL FLOORING (GREY)
2.			VINYL FLOORING (DRAK GREY)
3.			VINYL FLOORING (NEON YELLOW)
4.			VINYL FLOORING (NEON ORANGE)
5.			VINYL FLOORING (NEON PINK)

DESIGN CONSULTANT:

SOMAYA & KALAPPA
CONSULTANTS PVT. LTD.

GROUND FLOOR, NORTH WING,
UDYOG BHAVAN,
29 WALCHAND HIRACHAND MARG,
BALLARD ESTATE, MUMBAI- 400 001

TEL: 91-22-4300 1234
FAX: 91-22-2282 1851
EMAIL: mumbai@snkindia.com

© THIS DRAWING IS THE PROPERTY OF SOMAYA & KALAPPA CONSULTANTS IT SHALL NOT BE COPIED,
REPRODUCED OR TRANSFERRED IN ANY MANNER EITHER IN PART OR FULL WHATSOEVER & SHALL BE USE
ONLY FOR THE JOB ISSUED FOR.

GENERAL NOTES:

- ALL DIMENSIONS ARE IN MILLIMETERS UNLESS NOTED.
- ALL LEVELS ARE IN METERS.
- DRAWING NOT TO BE SCALED, ONLY WRITTEN DIMENSIONS TO BE FOLLOWED.
- DIMENSIONS SHOULD BE CHECKED AND VERIFIED ON SITE BEFORE EXECUTION OF WORK.
- ALL ARCHITECTURAL DRAWINGS NEED TO BE READ WITH RELEVANT STRUCTURAL AND MEP DRAWINGS.
- ANY DISCREPANCY OR COORDINATION ISSUES NEEDS TO BE INFORMED TO THE ARCHITECTS BEFORE EXECUTION.
- THE AS BUILT MEASURED DRAWING ARE PREPARED BY M.S. ALTERNATE ANGLE IN YEAR 2017.

REVISIONS:

NO.	REVISION	DATE

STAMP :

DRAWING STATUS :

TENDER DRAWING

KEY PLAN:

DRAWING NO.: IN.CSMVS.02.01

REV NO: 00

PROJECT:
CHHATRAPATI SHIVAJI MAHARAJ VASTU SANGRAHALAYA (CSMVS)
MUMBAI

JOB NO: 280


DWG TITLE: FLOORING LAYOUT

DRAWN BY: MS

SCALE: 1/40

CHECKED BY: IP

DATE: 22.11.2023

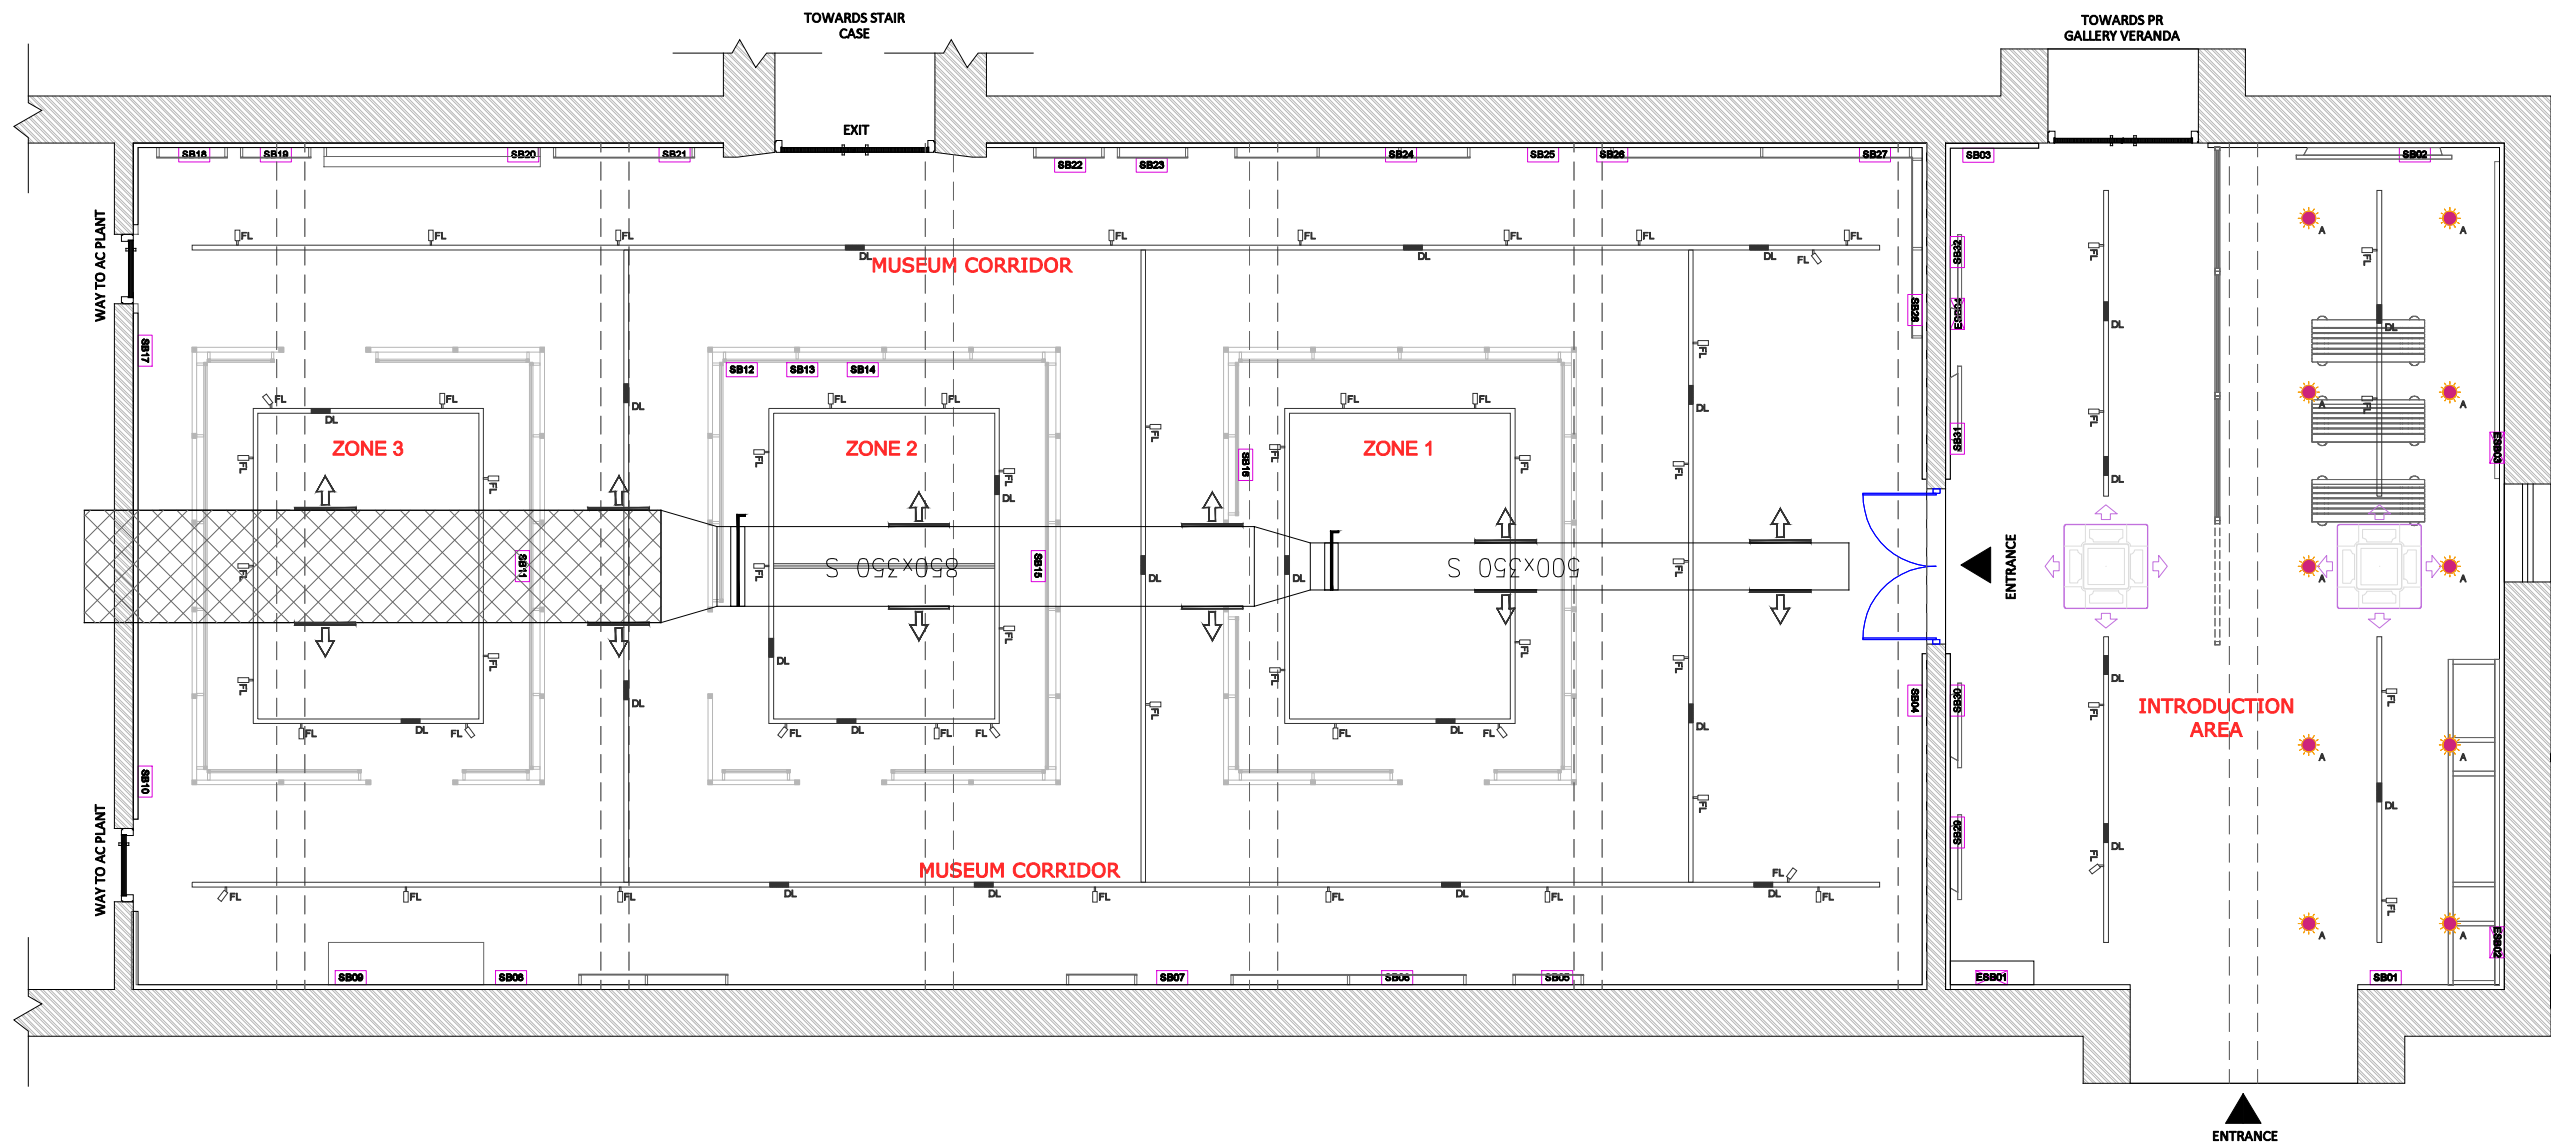

GENERAL NOTES-RCP

- A. ALL DIMENSIONS ARE IN MM.
B. THESE DRAWINGS TO BE READ IN CONJUNCTION WITH FLOOR PLAN
C. DRAWINGS TO BE READ IN CONJUNCTION WITH BOQ. ANY DISCREPANCY NOTED SHOULD BE BROUGHT TO THE NOTICE OF THE CMG / DESIGN CONSULTANT.
D. ALL CEILING DEVICES REQUIREMENT TO BE CO-ORDINATED WITH THE RESPECTIVE TRADE APPROVED SHOP DRAWING.
E. FINAL LOCATION FOR ALL THE DEVICES TO BE AS PER THIS SHEET. ANY MODIFICATION WILL BE CARRIED OUT DURING THE SHOP DRAWINGS STAGE BASED ON SPECIFIC REQUIREMENT.
F. ALL TRAP DOOR REQUIREMENTS TO BE CO-ORDINATED WITH THE VARIOUS TRADE REQUIREMENTS AND TO BE INCLUDED IN THE SHOP DRAWINGS BY THE RESPECTIVE TRADE CONTRACTOR.
G. ALL CEILING LEVELS MENTIONED AND NOTED ARE W.R.T. THE RESPECTIVE FINISH FLOOR.
H. LIGHT FIXTURES ARE CO-ORDINATED WITH THE FURNITURE PLAN TO A LARGE EXTENT. ANY CHANGE DESIRED FOR THE FURNITURE LAYOUT SHOULD BE BROUGHT TO THE NOTICE OF THE DESIGN CONSULTANT PRIOR TO ANY CHANGE.
I. DISCREPANCIES BETWEEN INTERIOR DRAWINGS AND WITH DRAWINGS OF OTHER TRADES IF NOTED OR DISCREPANCIES WITHIN INTERIOR DRAWINGS SHALL BE BROUGHT TO THE ATTENTION OF THE DESIGN CONSULTANTS PRIOR TO THE PREPARATION OF SHOP DRAWINGS/FABRICATION/INSTALLATION.
J. CUTOUTS, SLEEVES, OPENINGS TO BE CO-ORDINATED AS PER MEP, BMS DRAWINGS.
K. FOR FINAL LOCATION OF . MEP / BMS DEVICES, THE RESPECTIVE TRADE VENDOR TO COORDINATE WITH THE DESIGN CONSULTANT IN THE SHOP DRAWING STAGE.
L. THIS DRAWING TO BE READ IN CONJUNCTION WITH THE FINISHING SCHEDULE.
M. READ THIS SHEET IN CONJUNCTION WITH THE DWG. No. IN.BH.00.01 (ABBREVIATIONS & SYMBOLS)

DESIGN CONSULTANT:

SOMAYA & KALAPPA
CONSULTANTS PVT. LTD.

GROUND FLOOR, NORTH WING,
UDYOG BHAVAN,
29 WALCHAND HIRACHAND MARG,
BALLARD ESTATE, MUMBAI- 400 001

TEL: 91-22-4300 1234
FAX: 91-22-2282 1851
EMAIL: mumbai@snkindia.com

© THIS DRAWING IS THE PROPERTY OF SOMAYA & KALAPPA CONSULTANTS IT SHALL NOT BE COPIED,
REPRODUCED OR TRANSFERRED IN ANY MANNER EITHER IN PART OR FULL WHATSOEVER & SHALL BE USE
ONLY FOR THE JOB ISSUED FOR.

GENERAL NOTES:

1. ALL DIMENSIONS ARE IN MILLIMETERS UNLESS NOTED.
2. ALL LEVELS ARE IN METERS.
3. DRAWING NOT TO BE SCALED. ONLY WRITTEN DIMENSIONS TO BE FOLLOWED.
4. DIMENSIONS SHOULD BE CHECKED AND VERIFIED ON SITE BEFORE EXECUTION OF WORK.
5. ALL ARCHITECTURAL DRAWINGS NEED TO BE READ WITH RELEVANT STRUCTURAL AND MEP DRAWINGS.
6. ANY DISCREPANCY OR COORDINATION ISSUES NEEDS TO BE INFORMED TO THE ARCHITECTS BEFORE EXECUTION.
7. THE AS BUILT MEASURED DRAWING ARE PREPARED BY M.S. ALTERNATE ANGLE IN YEAR 2017.

REVISIONS:

STAMP :

DRAWING STATUS :

TENDER DRAWING

KEY PLAN:

DRAWING NO.: IN.CSMVS.03.01

REV NO: 00

PROJECT:
CHHATRAPATI SHIVAJI MAHARAJ VASTU SANGRAHALAYA (CSMVS)
MUMBAI

JOB NO: 280


DWG TITLE: RCP LAYOUT

DRAWN BY: MS


SCALE: 1:40

CHECKED BY: IP


DATE: 22.11.2023

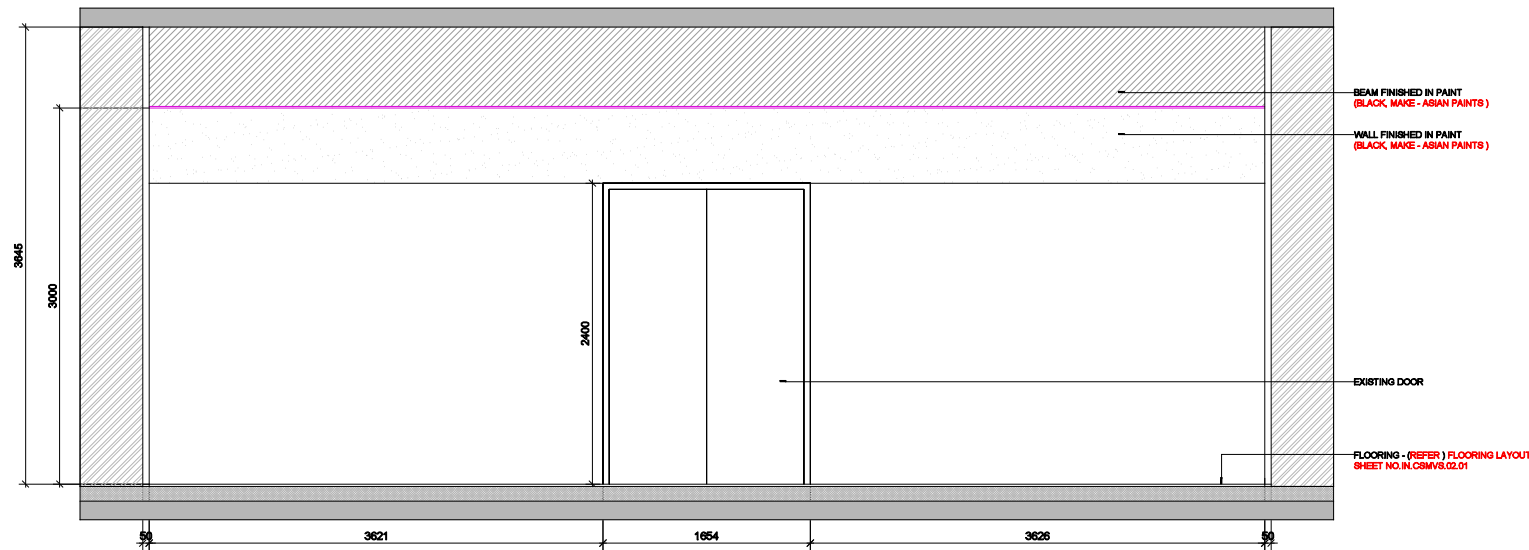


1 ELEVATION - A
1:30

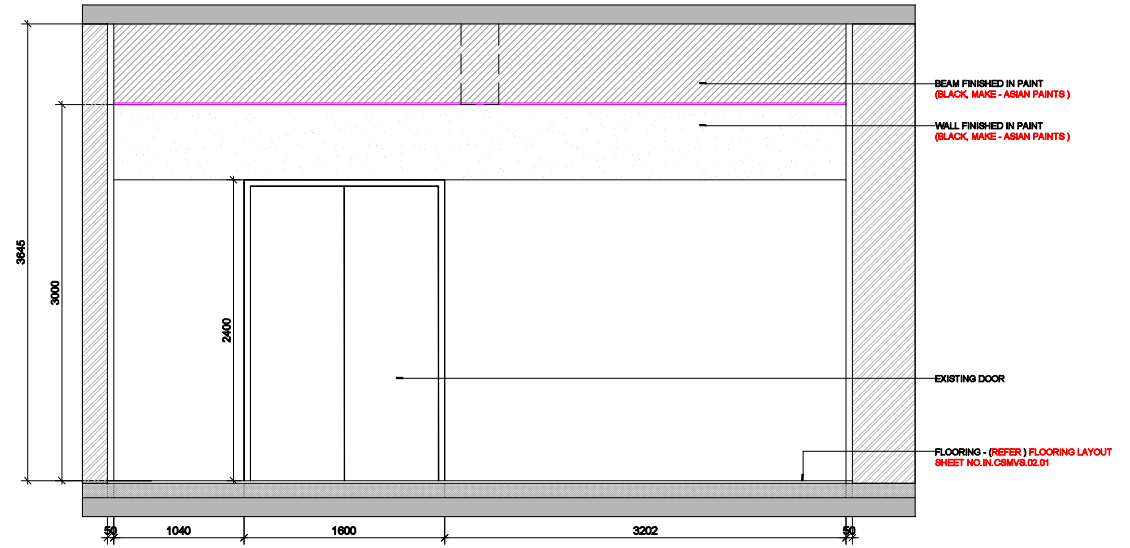


2 ELEVATION - B
1:30

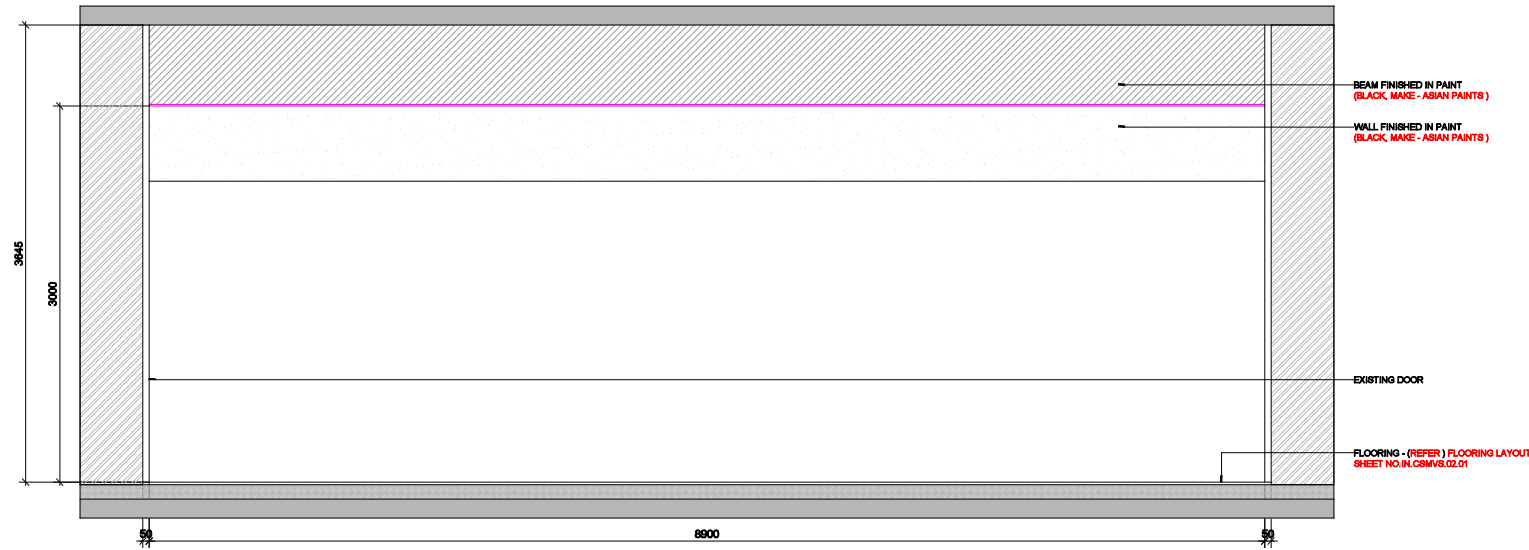

3 ELEVATION - C
1:30

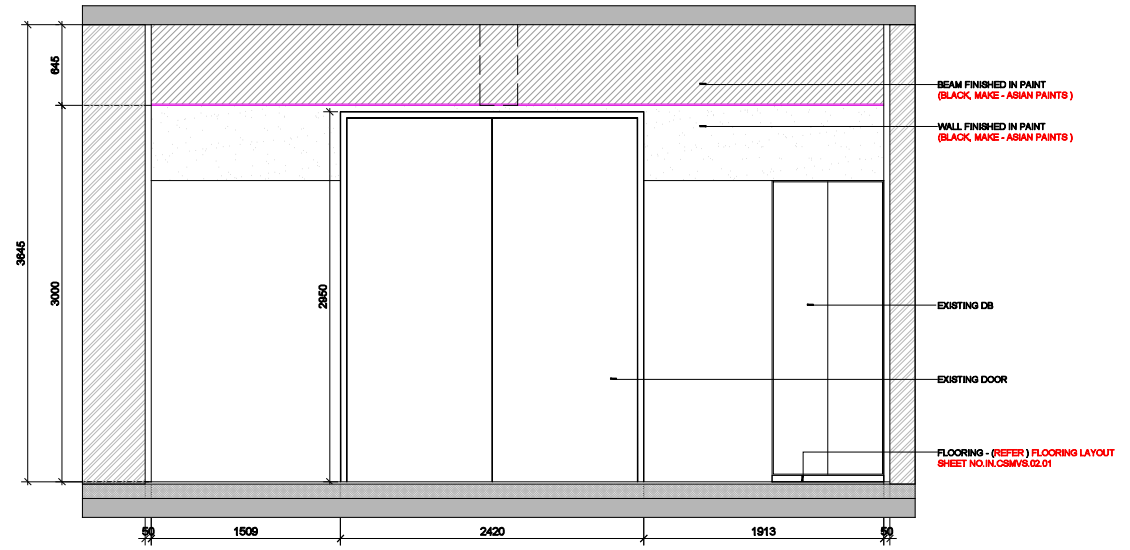

4 ELEVATION - D
1:40

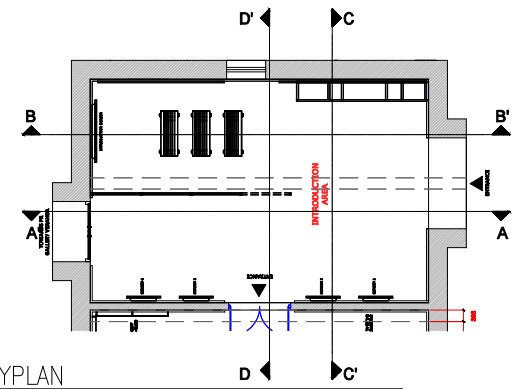

5 KEYPLAN
1:100

GENERAL NOTES - ELEVATIONS & ROOM DETAILS

- A. ALL DIMENSIONS ARE IN MM.
B. DOOR & GLAZING SIZE REFER DOOR & WINDOW SCHEDULES.
C. FOR ALL SERVICE DEVICES CO-ORDINATE WITH THE RESPECTIVE TRADE APPROVED SHOP DRAWINGS.
D. READ THIS SHEET IN CONJUNCTION WITH THE PLANS & FINISHING SCHEDULE
E. FOR CEILING HEIGHTS READ IN CONJUNCTION WITH RCP PLAN.
F. DRAWINGS TO BE READ IN CONJUNCTION WITH BOQ. ANY DISCREPANCY NOTED SHOULD BE BROUGHT TO THE NOTICE OF CMC / DESIGN CONSULTANT.
G. READ THIS SHEET IN CONJUNCTION WITH THE DWG. No. IN.BH.00.01 (ABBREVIATIONS & SYMBOLS)

DESIGN CONSULTANT:
SOMAYA & KALAPPA
CONSULTANTS PVT. LTD.

GROUND FLOOR, NORTH WING,
UDYOG BHAVAN,
29 WALCHAND HIRACHAND MARG,
BALLARD ESTATE, MUMBAI- 400 001

TEL: 91-22-4300 1234
FAX: 91-22-2282 1851
EMAIL: mumbai@snkindia.com

© THIS DRAWING IS THE PROPERTY OF SOMAYA & KALAPPA CONSULTANTS IT SHALL NOT BE COPIED,
REPRODUCED OR TRANSFERRED IN ANY MANNER EITHER IN PART OR FULL WHATSOEVER & SHALL BE USE
ONLY FOR THE JOB ISSUED FOR.

- GENERAL NOTES:**
- ALL DIMENSIONS ARE IN MILLIMETERS UNLESS NOTED.
 - ALL LEVELS ARE IN METERS.
 - DRAWING NOT TO BE SCALED, ONLY WRITTEN DIMENSIONS TO BE FOLLOWED.
 - DIMENSIONS SHOULD BE CHECKED AND VERIFIED ON SITE BEFORE EXECUTION OF WORK.
 - ALL ARCHITECTURAL DRAWINGS NEED TO BE READ WITH RELEVANT STRUCTURAL AND MEP DRAWINGS.
 - ANY DISCREPANCY OR COORDINATION ISSUES NEEDS TO BE INFORMED TO THE ARCHITECTS BEFORE EXECUTION.
 - THE AS BUILT MEASURED DRAWING ARE PREPARED BY M.S. ALTERNATE ANGLE IN YEAR 2017.


REVISIONS:			

STAMP :			


DRAWING STATUS :	
TENDER DRAWING (IN PROCESS)	

KEY PLAN:	


DRAWING NO.: IN.CSMVS.04.01	REV NO:
PROJECT: CHHATRAPATI SHIVAJI MAHARAJ VASTU SANGRAHALAYA (CSMVS) MUMBAI	JOB NO: 280
DWG TITLE: INTRODUCTION AREA	
DRAWN BY: MS	SCALE: VARIES
CHECKED BY: IP	DATE: 22.11.2023

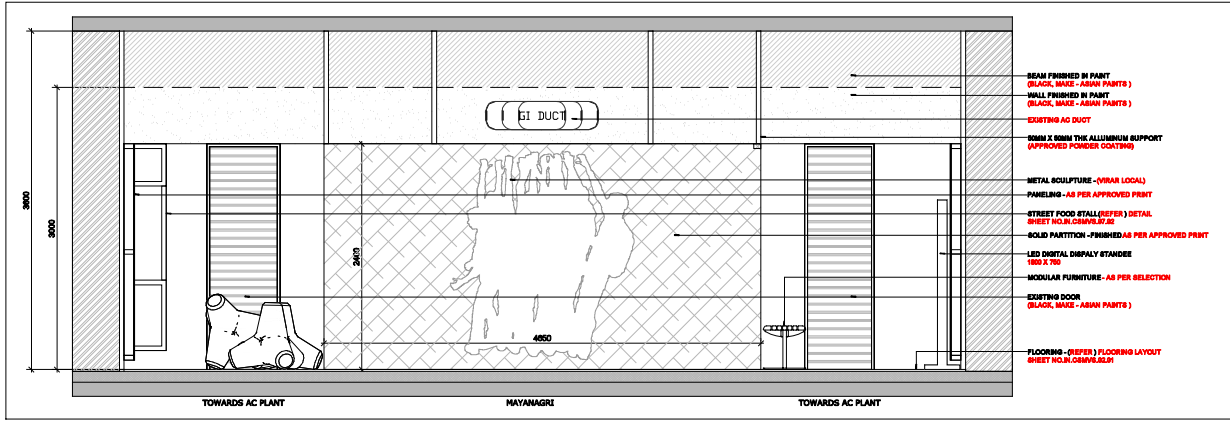


1 ELEVATION - A
1:40

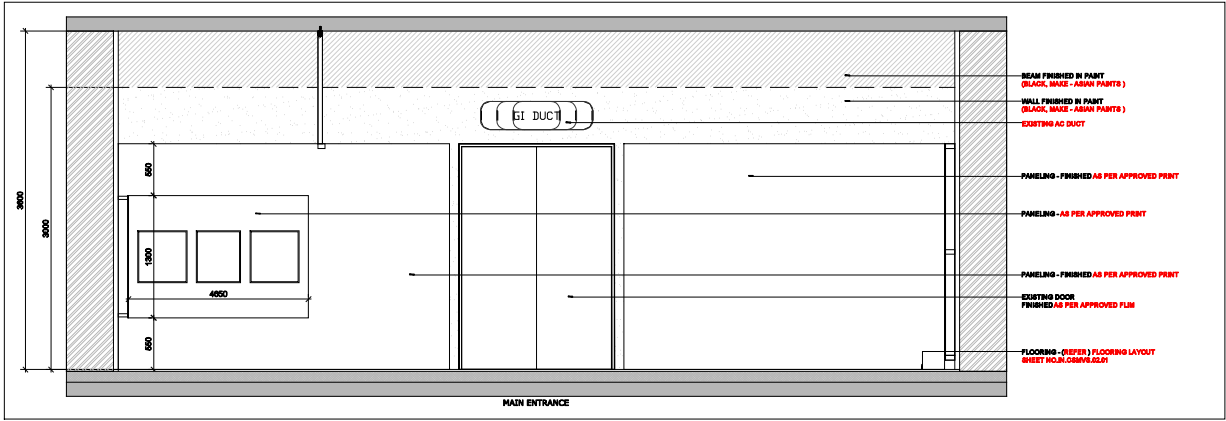


2 ELEVATION - B
1:40

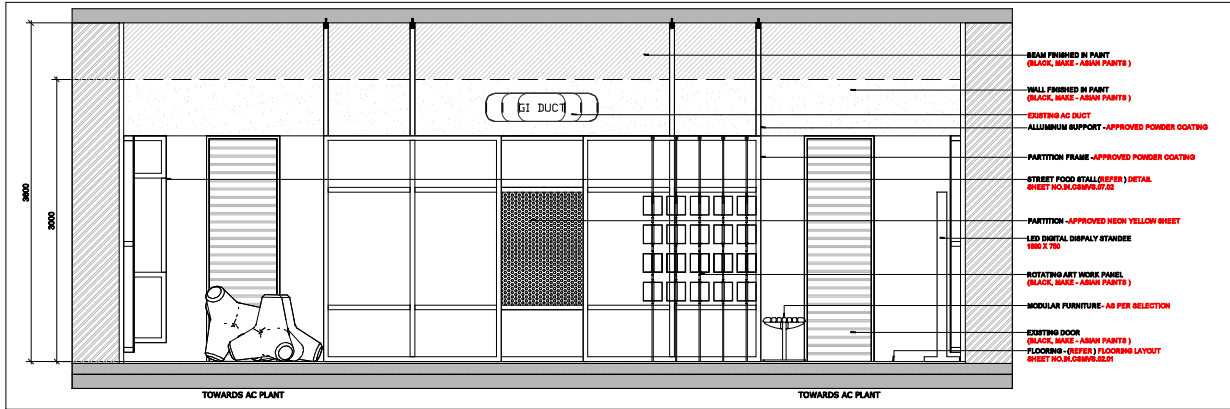


3 ELEVATION - C
1:40

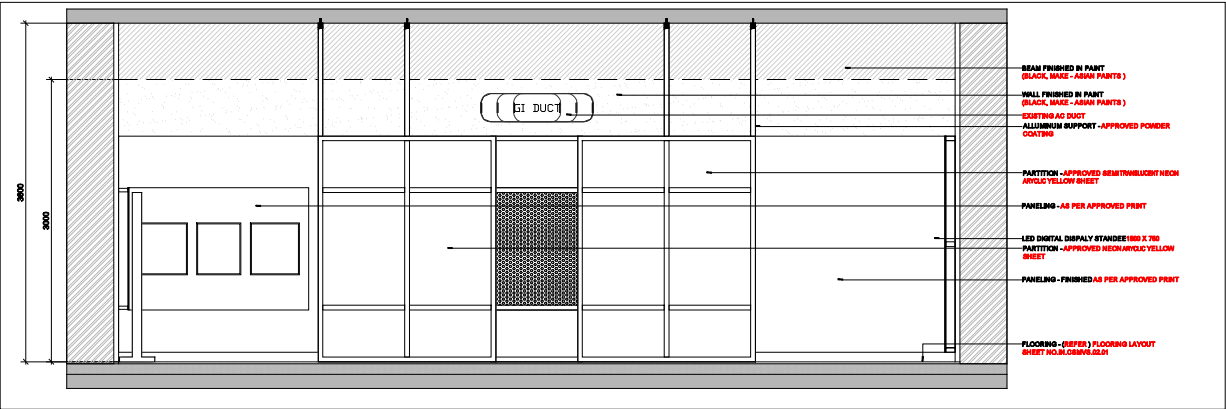


4 ELEVATION - D
1:40

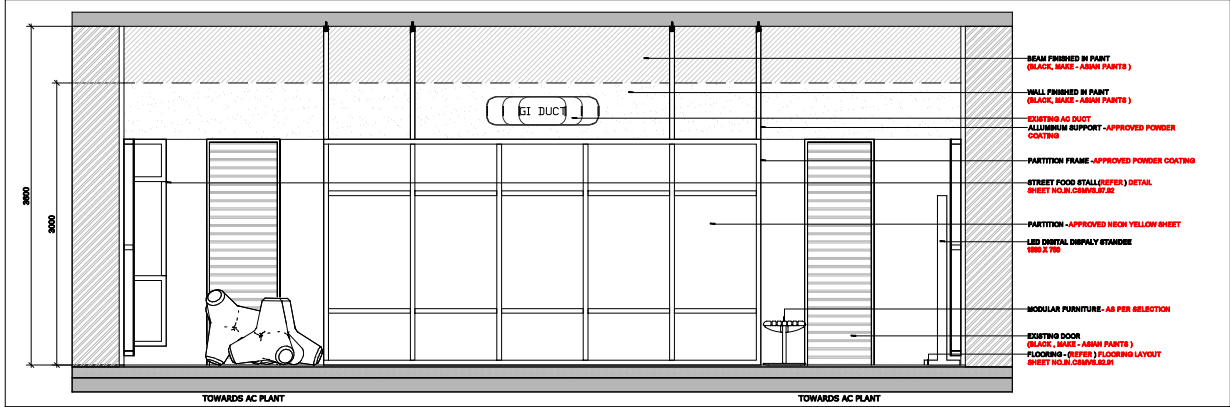

5 ELEVATION - E
1:40

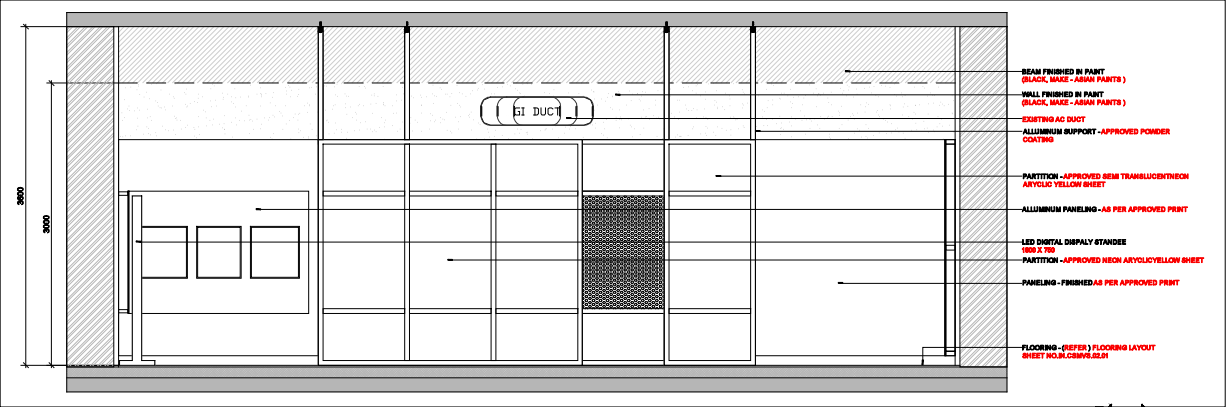

6 ELEVATION - F
1:40

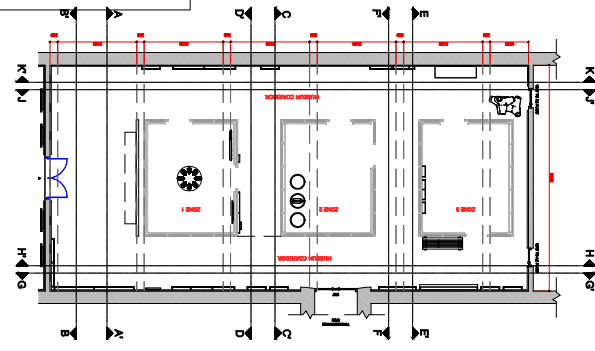

5 KEYPLAN
1:100

GENERAL NOTES - ELEVATIONS & ROOM DETAILS

- A. ALL DIMENSIONS ARE IN MM.
B. DOOR & GLAZING SIZE REFER DOOR & WINDOW SCHEDULES.
C. FOR ALL SERVICE DEVICES CO-ORDINATE WITH THE RESPECTIVE TRADE APPROVED SHOP DRAWINGS.
D. READ THIS SHEET IN CONJUNCTION WITH THE PLANS & FINISHING SCHEDULE
E. FOR CEILING HEIGHTS READ IN CONJUNCTION WITH RCP PLAN.
F. DRAWINGS TO BE READ IN CONJUNCTION WITH BOQ. ANY DISCREPANCY NOTED SHOULD BE BROUGHT TO THE NOTICE OF CMC / DESIGN CONSULTANT.
G. READ THIS SHEET IN CONJUNCTION WITH THE DWG. No. IN.BH.00.01 (ABBREVIATIONS & SYMBOLS)

DESIGN CONSULTANT:
SOMAYA & KALAPPA
CONSULTANTS PVT. LTD.

GROUND FLOOR, NORTH WING,
UDYOG BHAVAN,
29 WALCHAND HIRACHAND MARG,
BALLARD ESTATE, MUMBAI- 400 001

TEL: 91-22-4300 1234
FAX: 91-22-2282 1851
EMAIL: mumbai@snkindia.com

© THIS DRAWING IS THE PROPERTY OF SOMAYA & KALAPPA CONSULTANTS IT SHALL NOT BE COPIED,
REPRODUCED OR TRANSMITTED IN ANY MANNER EITHER IN PART OR FULL WHATSOEVER & SHALL BE USE
ONLY FOR THE JOB ISSUED FOR.

GENERAL NOTES:

1. ALL DIMENSIONS ARE IN MILLIMETERS UNLESS NOTED.
2. ALL LEVELS ARE IN METERS.
3. DRAWING NOT TO BE SCALED, ONLY WRITTEN DIMENSIONS TO BE FOLLOWED.
4. DIMENSIONS SHOULD BE CHECKED AND VERIFIED ON SITE BEFORE EXECUTION OF WORK.
5. ALL ARCHITECTURAL DRAWINGS NEED TO BE READ WITH RELEVANT STRUCTURAL AND MEP DRAWINGS.
6. ANY DISCREPANCY OR COORDINATION ISSUES NEEDS TO BE INFORMED TO THE ARCHITECTS BEFORE EXECUTION.
7. THE AS BUILT MEASURED DRAWING ARE PREPARED BY MRS. ALTERNATE ANGLE IN YEAR 2017.

REVISIONS:

NO.	REVISION	DATE

STAMP:

DRAWING STATUS:
TENDER DRAWING

KEY PLAN:

DRAWING NO.: IN.CSMVS.04.02 A

REV NO: 00

PROJECT:
CHHATRAPATI SHIVAJI MAHARAJ VASTU SANGRAHALAYA (CSMVS)
MUMBAI

JOB NO: 280


DWG TITLE: MUSEUM AREA

DRAWN BY: MS


SCALE: VARIES

CHECKED BY: IP


DATE: 22.11.2023

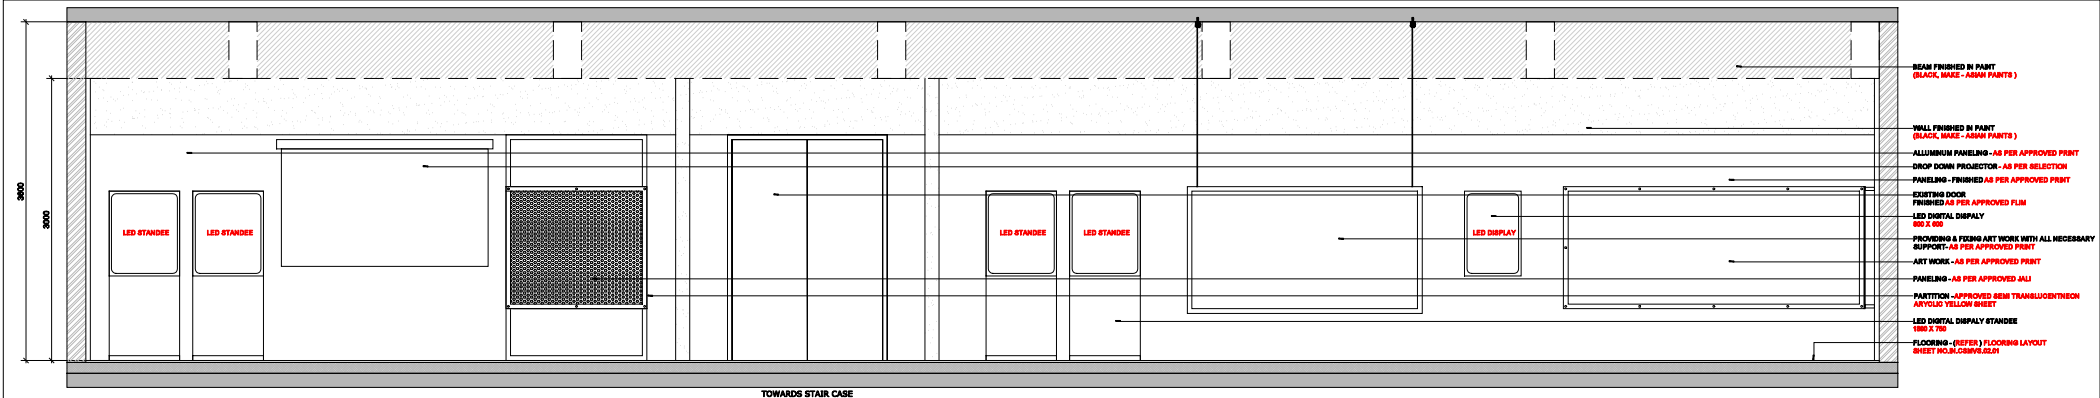


7 ELEVATION - G
1:40

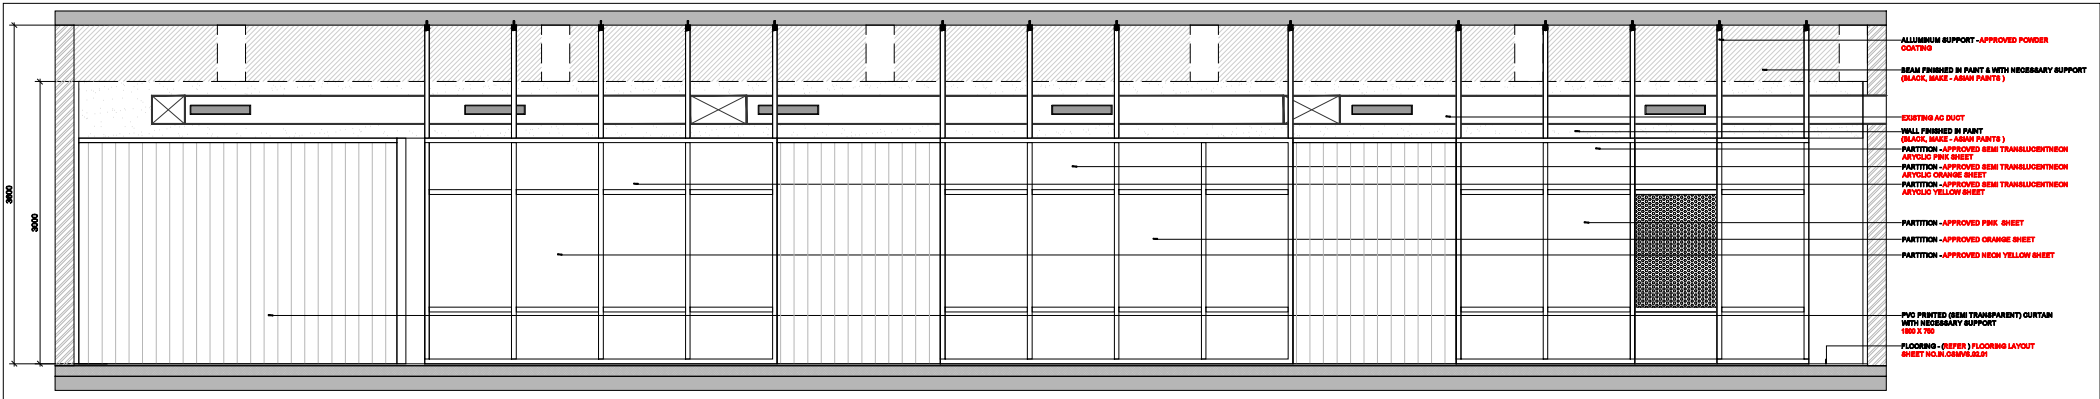


8 ELEVATION - H
1:40

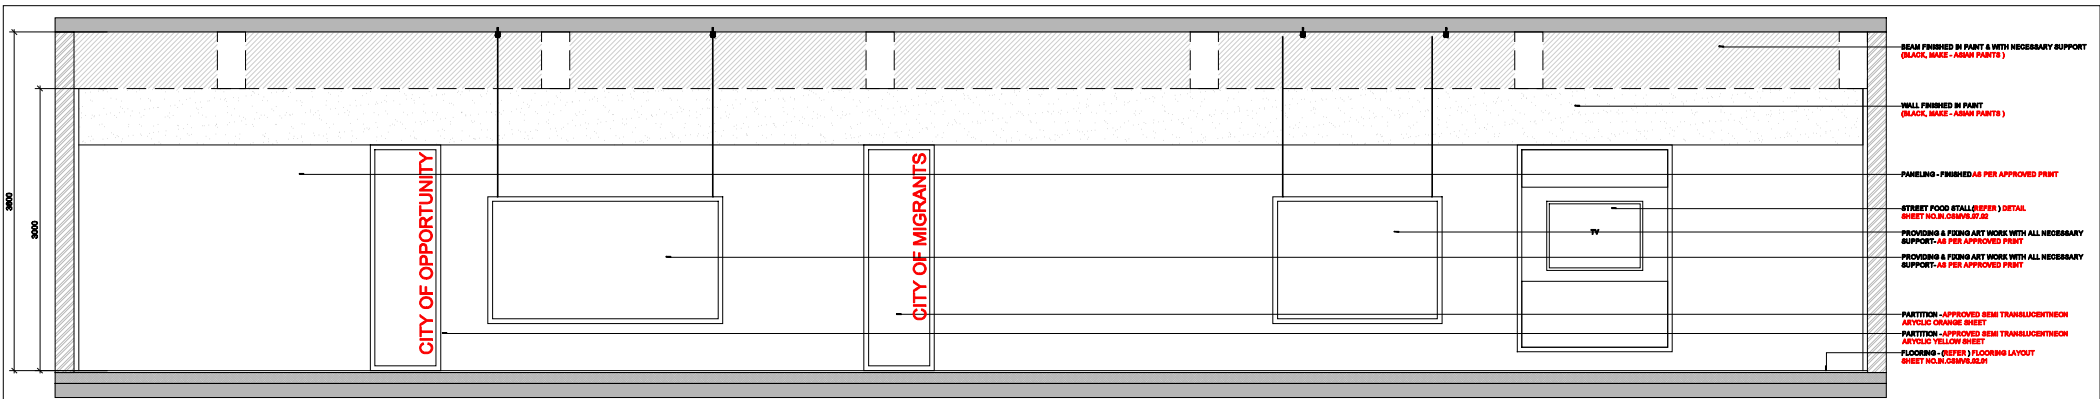

9 ELEVATION - I
1:40

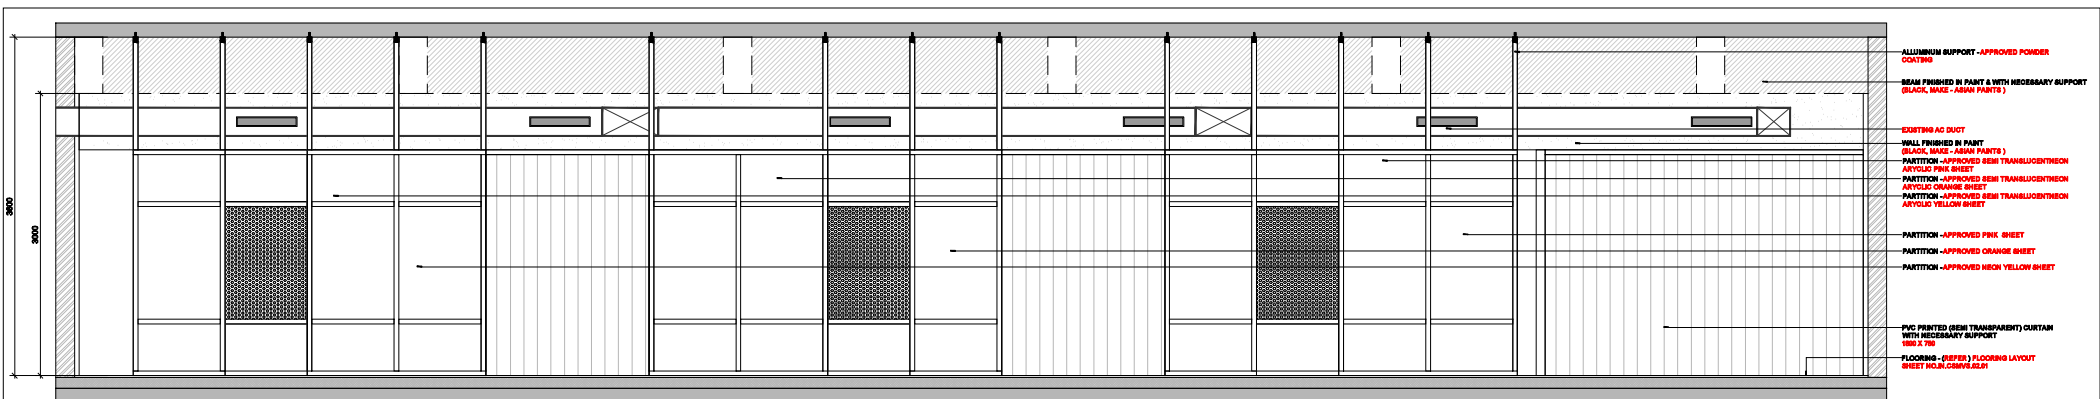

10 ELEVATION - J
1:40

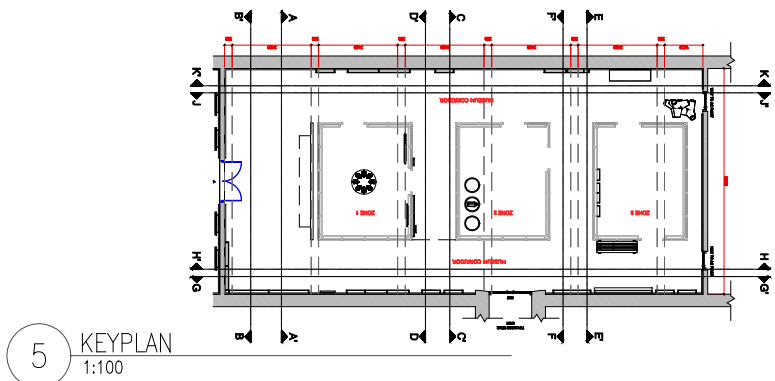

5 KEYPLAN
1:100

GENERAL NOTES - ELEVATIONS & ROOM DETAILS

A. ALL DIMENSIONS ARE IN MM.

B. DOOR & GLAZING SIZE REFER DOOR & WINDOW SCHEDULES.

C. FOR ALL SERVICE DEVICES CO-ORDINATE WITH THE RESPECTIVE TRADE APPROVED SHOP DRAWINGS.

D. READ THIS SHEET IN CONJUNCTION WITH THE PLANS & FINISHING SCHEDULE

E. FOR CEILING HEIGHTS READ IN CONJUNCTION WITH RCP PLAN.

F. DRAWINGS TO BE READ IN CONJUNCTION WITH BOQ. ANY DISCREPANCY NOTED SHOULD BE BROUGHT TO THE NOTICE OF CMC / DESIGN CONSULTANT.

G. READ THIS SHEET IN CONJUNCTION WITH THE DWG. No. IN.BH.00.01 (ABBREVIATIONS & SYMBOLS)

DESIGN CONSULTANT:

SOMAYA & KALAPPA
CONSULTANTS PVT. LTD.

GROUND FLOOR, NORTH WING,
UDYOG BHAVAN,
29 WALCHAND HIRACHAND MARG,
BALLARD ESTATE, MUMBAI- 400 001

TEL: 91-22-4300 1234
FAX: 91-22-2282 1851
EMAIL: mumbai@snkindia.com

GENERAL NOTES:

1. ALL DIMENSIONS ARE IN MILLIMETERS UNLESS NOTED.

2. ALL LEVELS ARE IN METERS.

3. DRAWING NOT TO BE SCALED, ONLY WRITTEN DIMENSIONS TO BE FOLLOWED.

4. DIMENSIONS SHOULD BE CHECKED AND VERIFIED ON SITE BEFORE EXECUTION OF WORK.

5. ALL ARCHITECTURAL DRAWINGS NEED TO BE READ WITH RELEVANT STRUCTURAL AND MEP DRAWINGS.

6. ANY DISCREPANCY OR COORDINATION ISSUES NEEDS TO BE INFORMED TO THE ARCHITECTS BEFORE EXECUTION.

7. THE AS BUILT MEASURED DRAWING ARE PREPARED BY M/S. ALTERNATE ANGLE IN YEAR 2017.

REVISIONS:			


STAMP :	

DRAWING STATUS :	


KEY PLAN:	

DRAWING NO.: IN.CSMVS.04.02 B		REV NO: 00
PROJECT: CHHATRAPATI SHIVAJI MAHARAJ VASTU SANGRAHALAYA (CSMVS) MUMBAI		JOB NO: 280
DWG TITLE: MUSEUM AREA		SCALE: VARIES
DRAWN BY: MS		DATE: 22.11.2023
CHECKED BY: IP		


© THIS DRAWING IS THE PROPERTY OF SOMAYA & KALAPPA CONSULTANTS IT SHALL NOT BE COPIED, REPRODUCED OR TRANSMITTED IN ANY MANNER EITHER IN PART OR FULL WHATSOEVER & SHALL BE USED ONLY FOR THE JOB ISSUED FOR.

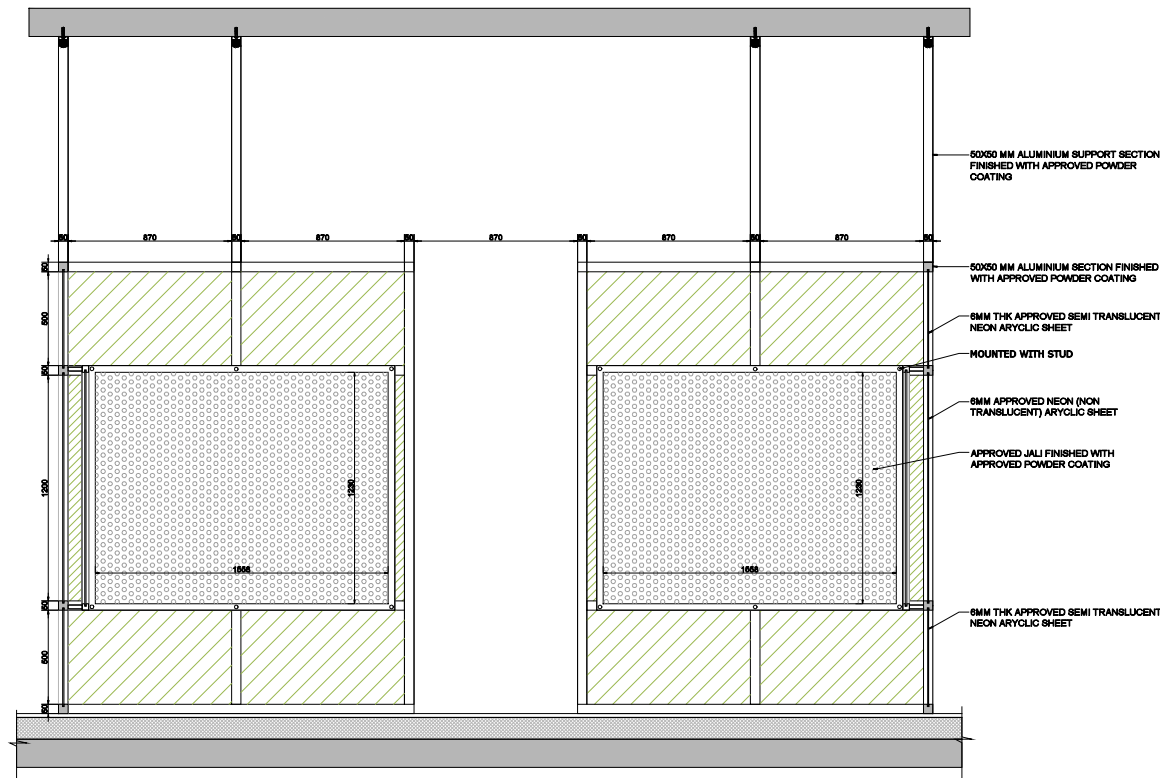


1 ELEVATION - A (ZONE 1)
1:20

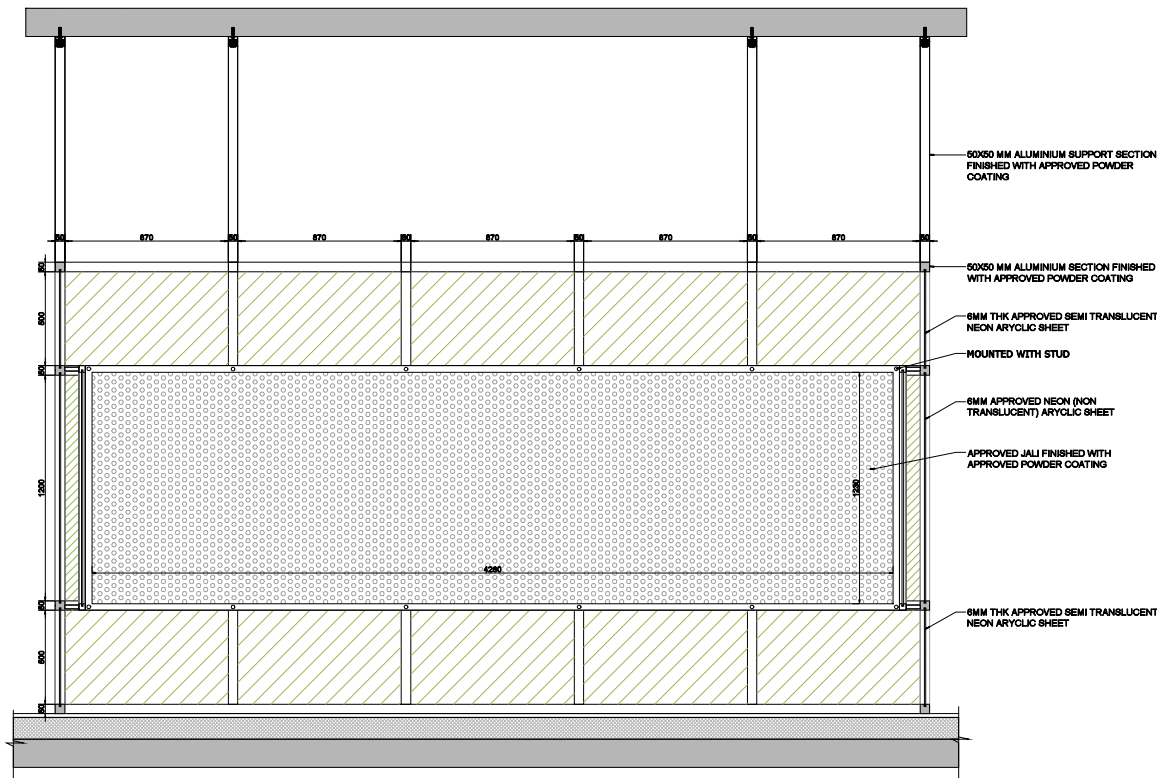


2 ELEVATION - B (ZONE 1)
1:20

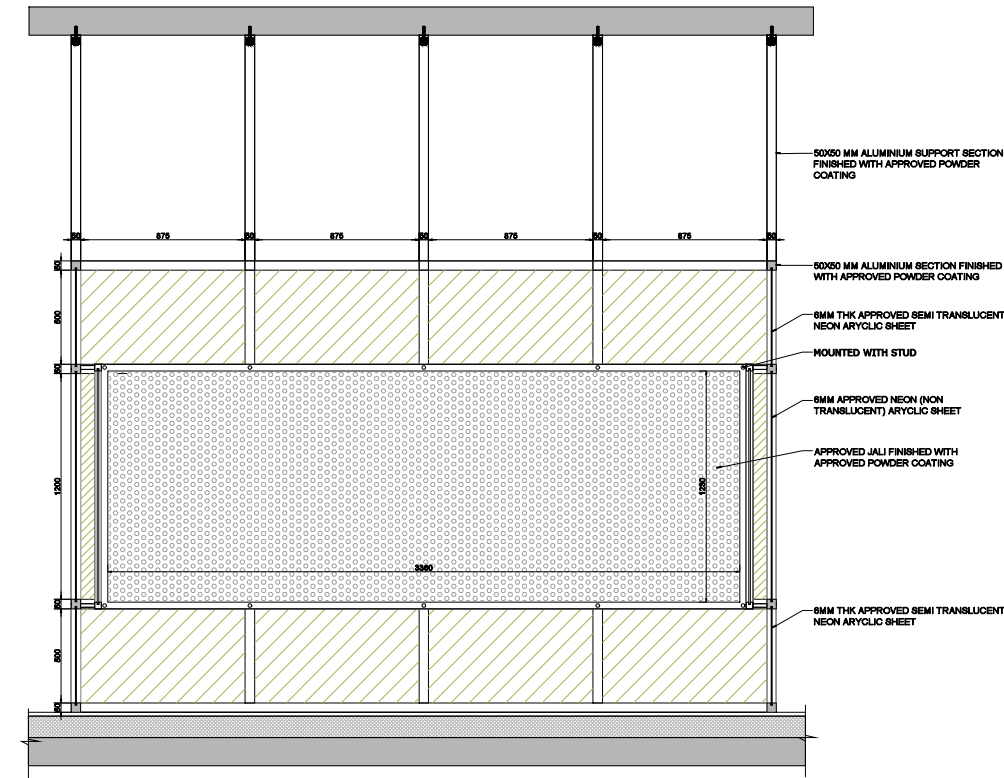

3 ELEVATION - C (ZONE 1)
1:20

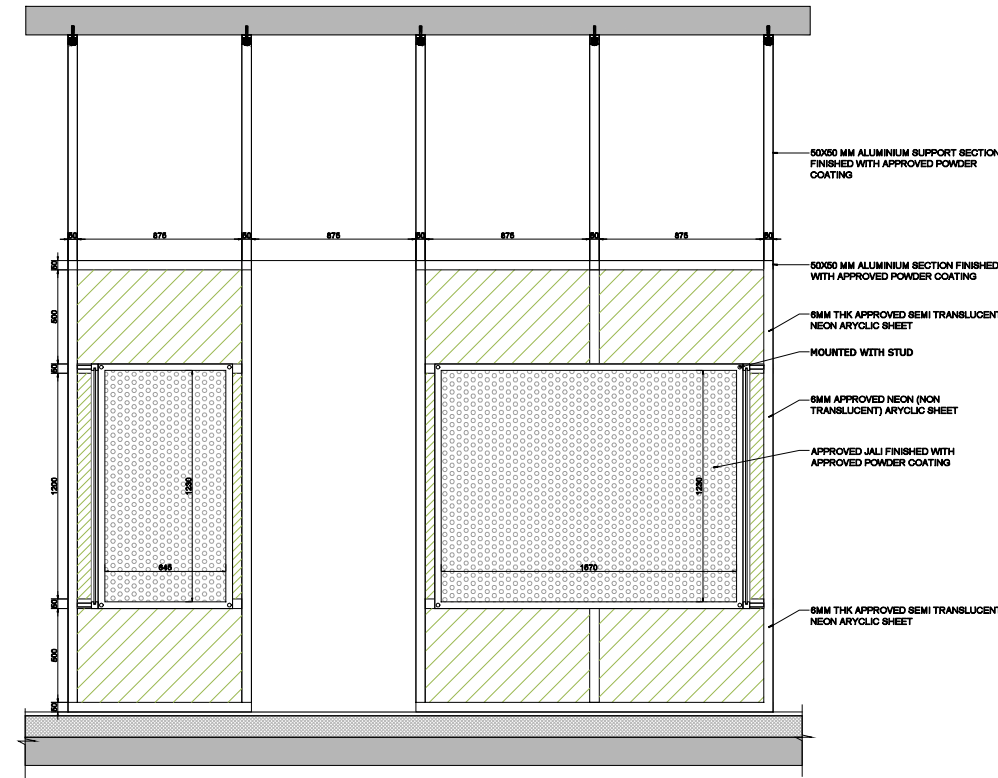

4 ELEVATION - D (ZONE 1)
1:20

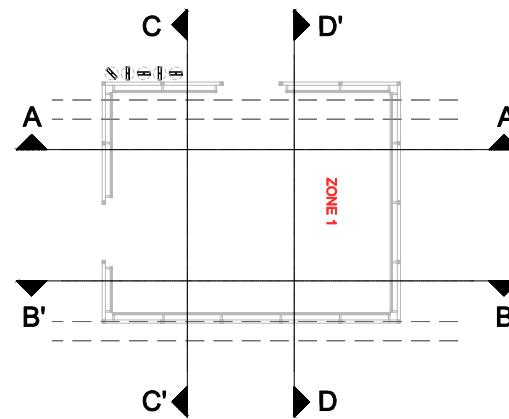

5 KEYPLAN
N12500

GENERAL NOTES - ELEVATIONS & ROOM DETAILS

- A. ALL DIMENSIONS ARE IN MM.
B. DOOR & GLAZING SIZE REFER DOOR & WINDOW SCHEDULES.
C. FOR ALL SERVICE DEVICES CO-ORDINATE WITH THE RESPECTIVE TRADE APPROVED SHOP DRAWINGS.
D. READ THIS SHEET IN CONJUNCTION WITH THE PLANS & FINISHING SCHEDULE
E. FOR CEILING HEIGHTS READ IN CONJUNCTION WITH RCP PLAN.
F. DRAWINGS TO BE READ IN CONJUNCTION WITH BOQ. ANY DISCREPANCY NOTED SHOULD BE BROUGHT TO THE NOTICE OF CMC / DESIGN CONSULTANT.
G. READ THIS SHEET IN CONJUNCTION WITH THE DWG. No. IN.BH.00.01 (ABBREVIATIONS & SYMBOLS)

DESIGN CONSULTANT:
SOMAYA & KALAPPA
CONSULTANTS PVT. LTD.

GROUND FLOOR, NORTH WING,
UDYOG BHAVAN,
29 WALCHAND HIRACHAND MARG,
BALLARD ESTATE, MUMBAI- 400 001

TEL: 91-22-4300 1234
FAX: 91-22-2282 1851
EMAIL: mumbai@snkindia.com

© THIS DRAWING IS THE PROPERTY OF SOMAYA & KALAPPA CONSULTANTS IT SHALL NOT BE COPIED,
REPRODUCED OR TRANSFERRED IN ANY MANNER EITHER IN PART OR FULL WHATSOEVER & SHALL BE USE
ONLY FOR THE JOB ISSUED FOR.

GENERAL NOTES:

1. ALL DIMENSIONS ARE IN MILLIMETERS UNLESS NOTED.
2. ALL LEVELS ARE IN METERS.
3. DRAWING NOT TO BE SCALED, ONLY WRITTEN DIMENSIONS TO BE FOLLOWED.
4. DIMENSIONS SHOULD BE CHECKED AND VERIFIED ON SITE BEFORE EXECUTION OF WORK.
5. ALL ARCHITECTURAL DRAWINGS NEED TO BE READ WITH RELEVANT STRUCTURAL AND MEP DRAWINGS.
6. ANY DISCREPANCY OR COORDINATION ISSUES NEEDS TO BE INFORMED TO THE ARCHITECTS BEFORE EXECUTION.
7. THE AS BUILT MEASURED DRAWING ARE PREPARED BY M/S. ALTERNATE ANGLE IN YEAR 2017.

REVISIONS:

NO.	DESCRIPTION	DATE

STAMP :

DRAWING STATUS :

TENDER DRAWING

KEY PLAN:


DRAWING NO.: IN.CSMVS.04.03

PROJECT:
CHHATRAPATI SHIVAJI MAHARAJ VASTU SANGRAHALAYA (CSMVS)
MUMBAI


DWG TITLE: ZONE 1 MUSEUM AREA (YELLOW)
DRAWN BY: MS
CHECKED BY: IP

REV NO:
JOB NO: 280
SCALE: VARIES
DATE: 22.11.2023


PAPER SIZE A2

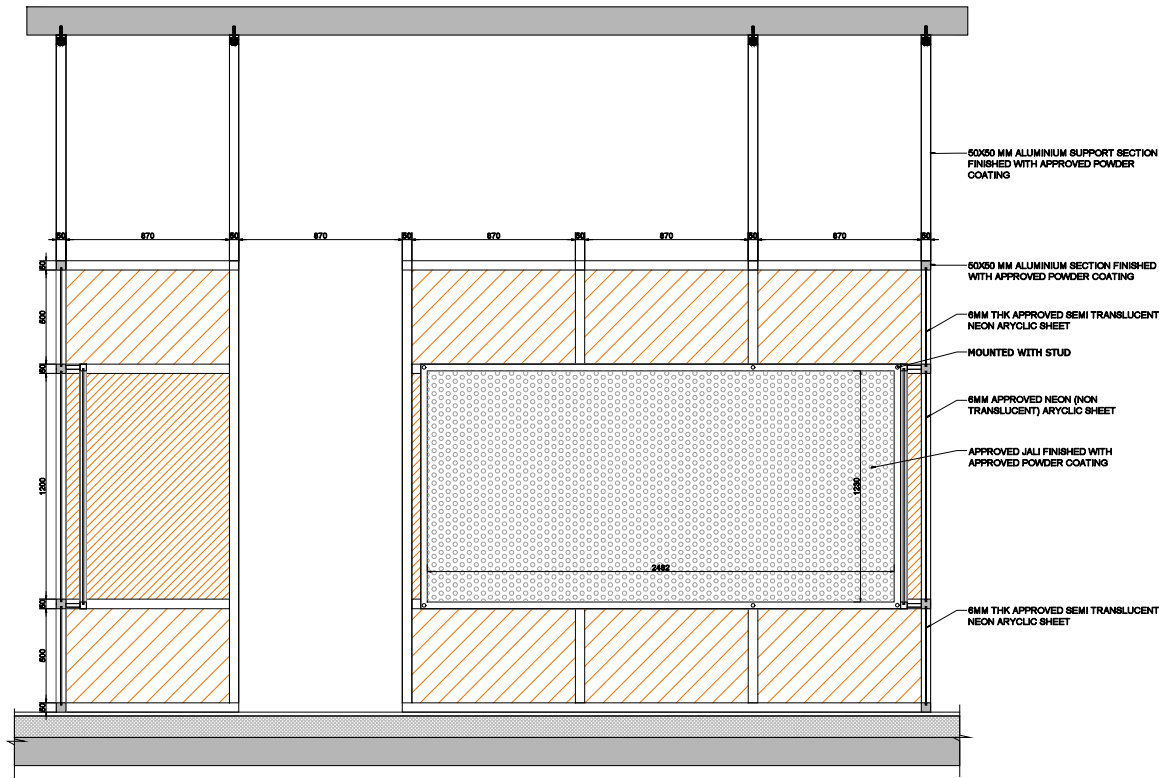


1 ELEVATION – A (ZONE 2)
1:20

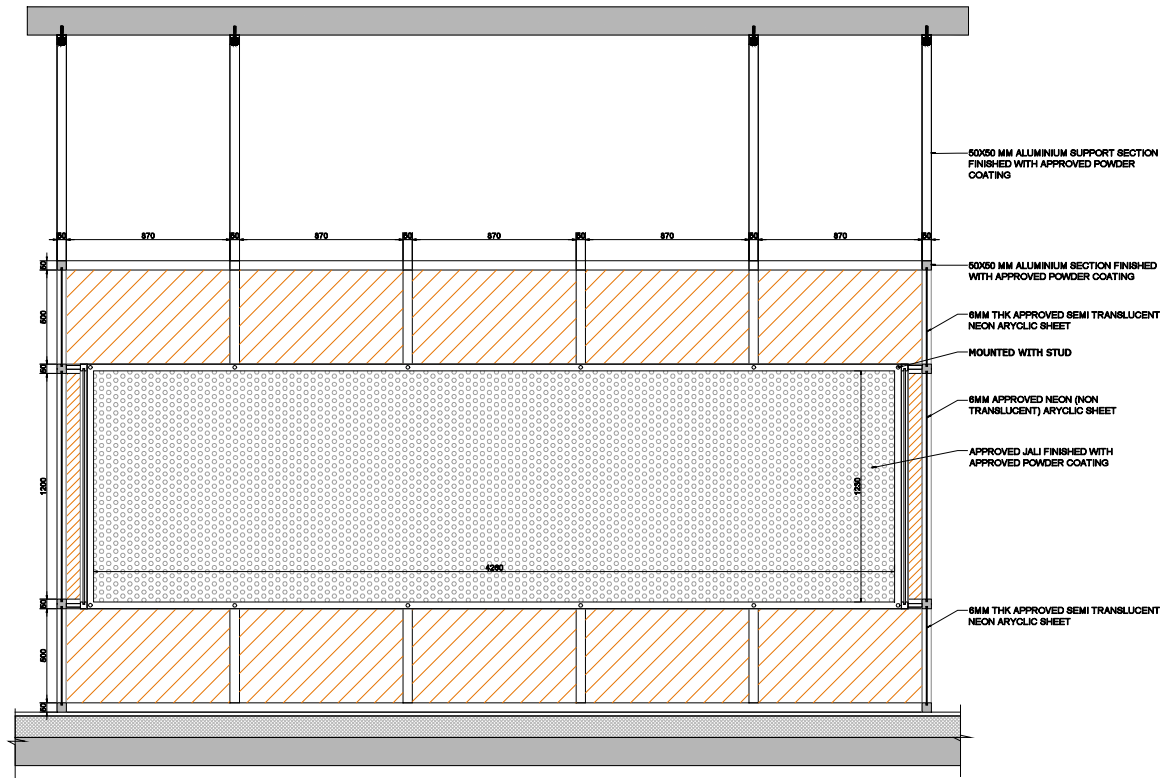


2 ELEVATION – B (ZONE 2)
1:20

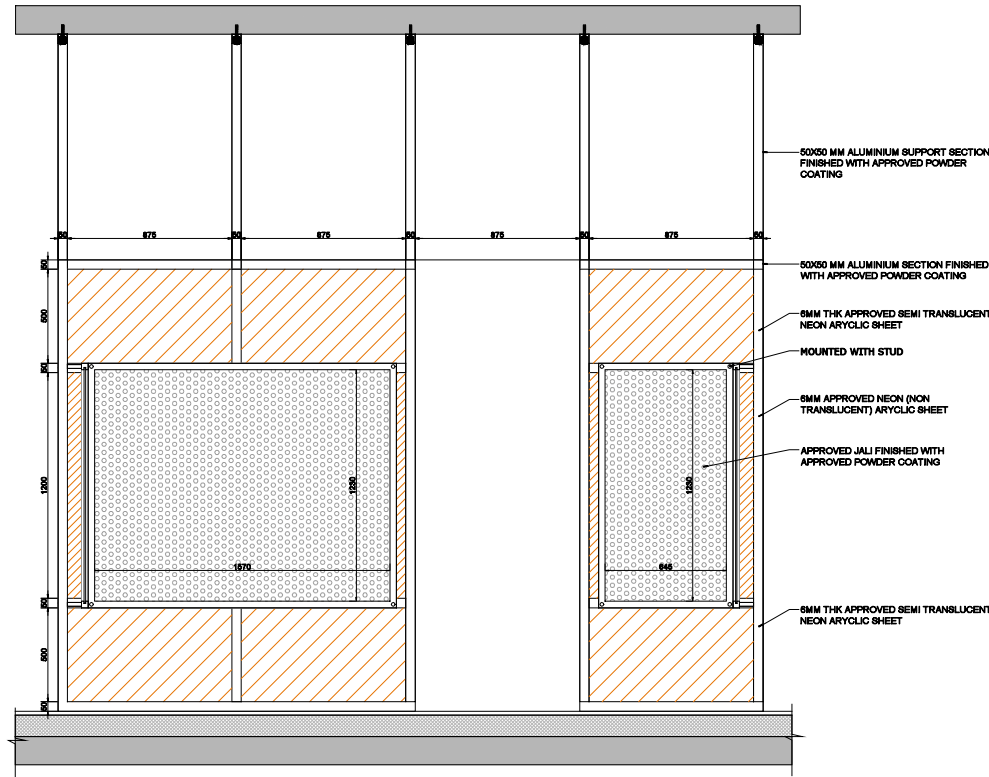

3 ELEVATION – C (ZONE 2)
1:20

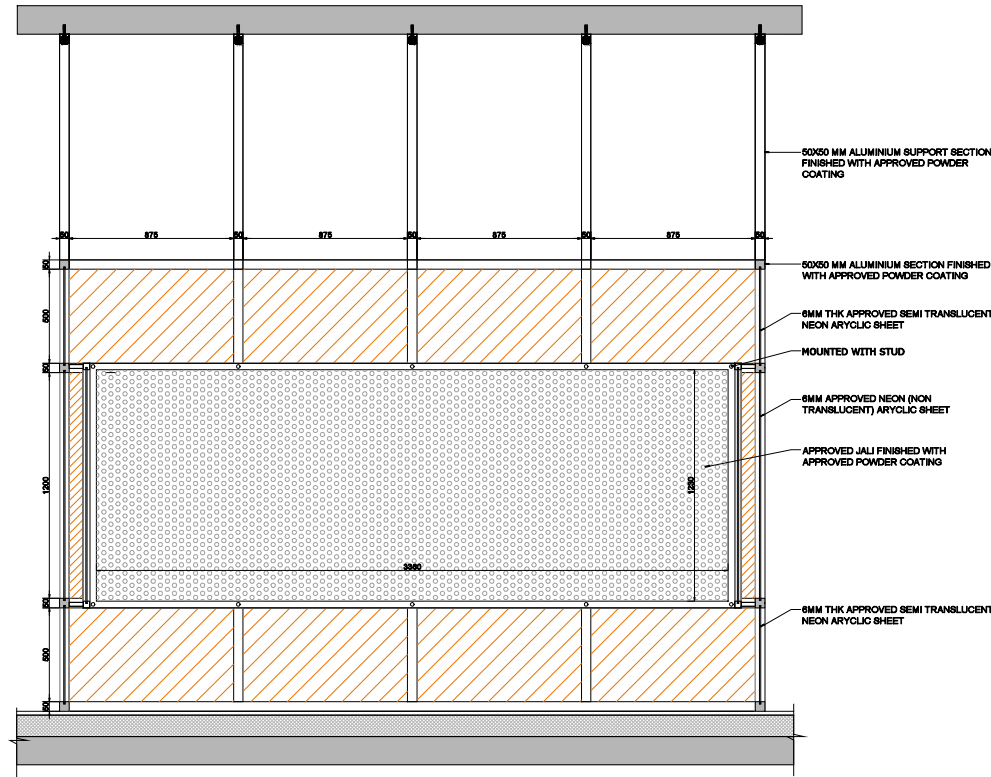

4 ELEVATION – D (ZONE 2)
1:20

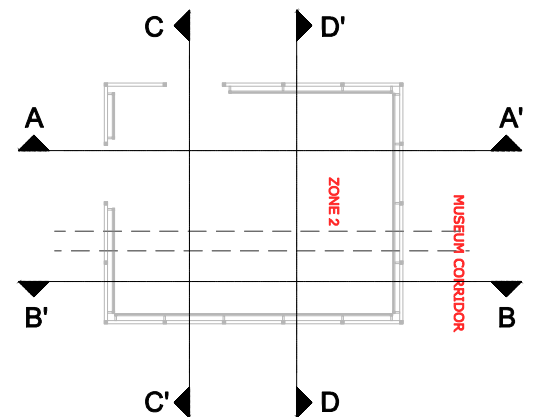

5 KEYPLAN
NTS

GENERAL NOTES - ELEVATIONS & ROOM DETAILS

- A. ALL DIMENSIONS ARE IN MM.
B. DOOR & GLAZING SIZE REFER DOOR & WINDOW SCHEDULES.
C. FOR ALL SERVICE DEVICES CO-ORDINATE WITH THE RESPECTIVE TRADE APPROVED SHOP DRAWINGS.
D. READ THIS SHEET IN CONJUNCTION WITH THE PLANS & FINISHING SCHEDULE
E. FOR CEILING HEIGHTS READ IN CONJUNCTION WITH RCP PLAN.
F. DRAWINGS TO BE READ IN CONJUNCTION WITH BOQ. ANY DISCREPANCY NOTED SHOULD BE BROUGHT TO THE NOTICE OF CMC / DESIGN CONSULTANT.
G. READ THIS SHEET IN CONJUNCTION WITH THE DWG. No. IN.BH.00.01 (ABBREVIATIONS & SYMBOLS)

DESIGN CONSULTANT:
SOMAYA & KALAPPA
CONSULTANTS PVT. LTD.

GROUND FLOOR, NORTH WING,
UDYOG BHAVAN,
29 WALCHAND HIRACHAND MARG,
BALLARD ESTATE, MUMBAI- 400 001

TEL: 91-22-4300 1234
FAX: 91-22-2282 1851
EMAIL: mumbai@snkindia.com

© THIS DRAWING IS THE PROPERTY OF SOMAYA & KALAPPA CONSULTANTS IT SHALL NOT BE COPIED,
REPRODUCED OR TRANSFERRED IN ANY MANNER EITHER IN PART OR FULL WHATSOEVER & SHALL BE USE
ONLY FOR THE JOB ISSUED FOR.

- GENERAL NOTES:
- ALL DIMENSIONS ARE IN MILLIMETERS UNLESS NOTED.
 - ALL LEVELS ARE IN METERS.
 - DRAWING NOT TO BE SCALED, ONLY WRITTEN DIMENSIONS TO BE FOLLOWED.
 - DIMENSIONS SHOULD BE CHECKED AND VERIFIED ON SITE BEFORE EXECUTION OF WORK.
 - ALL ARCHITECTURAL DRAWINGS NEED TO BE READ WITH RELEVANT STRUCTURAL AND MEP DRAWINGS.
 - ANY DISCREPANCY OR COORDINATION ISSUES NEEDS TO BE INFORMED TO THE ARCHITECTS BEFORE EXECUTION.
 - THE AS BUILT MEASURED DRAWING ARE PREPARED BY M/S. ALTERNATE ANGLE IN YEAR 2017.

REVISIONS:			


STAMP :

DRAWING STATUS :
TENDER DRAWING

KEY PLAN:

DRAWING NO.: IN.CSMVS.04.03	REV NO:
PROJECT: CHHATRAPATI SHIVAJI MAHARAJ VASTU SANGRAHALAYA (CSMVS) MUMBAI	JOB NO: 280
DWG TITLE: ZONE 2 MUSEUM AREA (ORANGE)	SCALE: VARIES
DRAWN BY: MS	CHECKED BY: IP
CHECKED BY: IP	DATE: 22.11.2023

PAPER SIZE A2

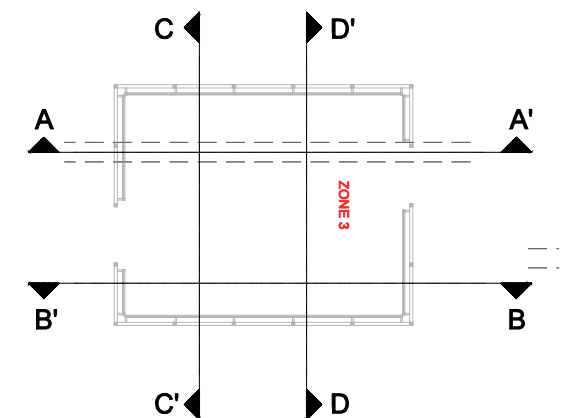

5 KEYPLAN
1:100

A. ALL DIMENSIONS ARE IN MM.
B. DOOR & GLAZING SIZE REFER DOOR & WINDOW SCHEDULES.
C. FOR ALL SERVICE DEVICES CO-ORDINATE WITH THE RESPECTIVE TRADE APPROVED SHOP DRAWINGS.
D. READ THIS SHEET IN CONJUNCTION WITH THE PLANS & FINISHING SCHEDULE
E. FOR CEILING HEIGHTS READ IN CONJUNCTION WITH RCP PLAN.
F. DRAWINGS TO BE READ IN CONJUNCTION WITH BOQ. ANY DISCREPANCY NOTED SHOULD BE BROUGHT TO THE NOTICE OF CMC / DESIGN CONSULTANT.
G. READ THIS SHEET IN CONJUNCTION WITH THE DWG. No. IN.BH.00.01 (ABBREVIATIONS & SYMBOLS).

SK **SOMAYA & KALAPPA**
CONSULTANTS PVT. LTD.

© THIS DRAWING IS THE PROPERTY OF SOMAYA & KALAPPA CONSULTANTS IT SHALL NOT BE COPIED, REPRODUCED OR TRANSFERRED IN ANY MANNER EITHER IN PART OR FULL WHATSOEVER & SHALL BE USED ONLY FOR THE JOB ISSUED FOR.

1. ALL DIMENSIONS ARE IN MILLIMETERS UNLESS NOTED.
2. ALL LEVELS ARE IN METERS.
3. DRAWING NOT TO BE SCALED, ONLY WRITTEN DIMENSIONS TO BE FOLLOWED.
4. DIMENSIONS SHOULD BE CHECKED AND VERIFIED ON SITE BEFORE EXECUTION OF WORK.
5. ALL ARCHITECTURAL DRAWINGS NEED TO BE READ WITH RELEVANT STRUCTURAL AND MEP DRAWINGS.
6. ANY DISCREPANCY OR COORDINATION ISSUES NEEDS TO BE INFORMED TO THE ARCHITECTS BEFORE EXECUTION.
7. THE AS BUILT MEASURED DRAWING ARE PREPARED BY MS. ALTERNATE ANGLE IN YEAR 2017.

[illegible]


TENDER DRAWING


PLAN:

DRAWING NO.: IN.CSMVS.04.05
PROJECT: CHHATRAPATI SHIVAJI MAHARAJ VASTU SANGRAHALAYA (CSMVS) MUMBAI
DWG TITLE: ZONE 3 MUSEUM AREA (PINK)
DRAWN BY: MS
CHECKED BY: IP


REV NO:	
JOB NO:	260
SCALE:	VARIES
DATE:	22.11.2023

PAPER SIZE A2

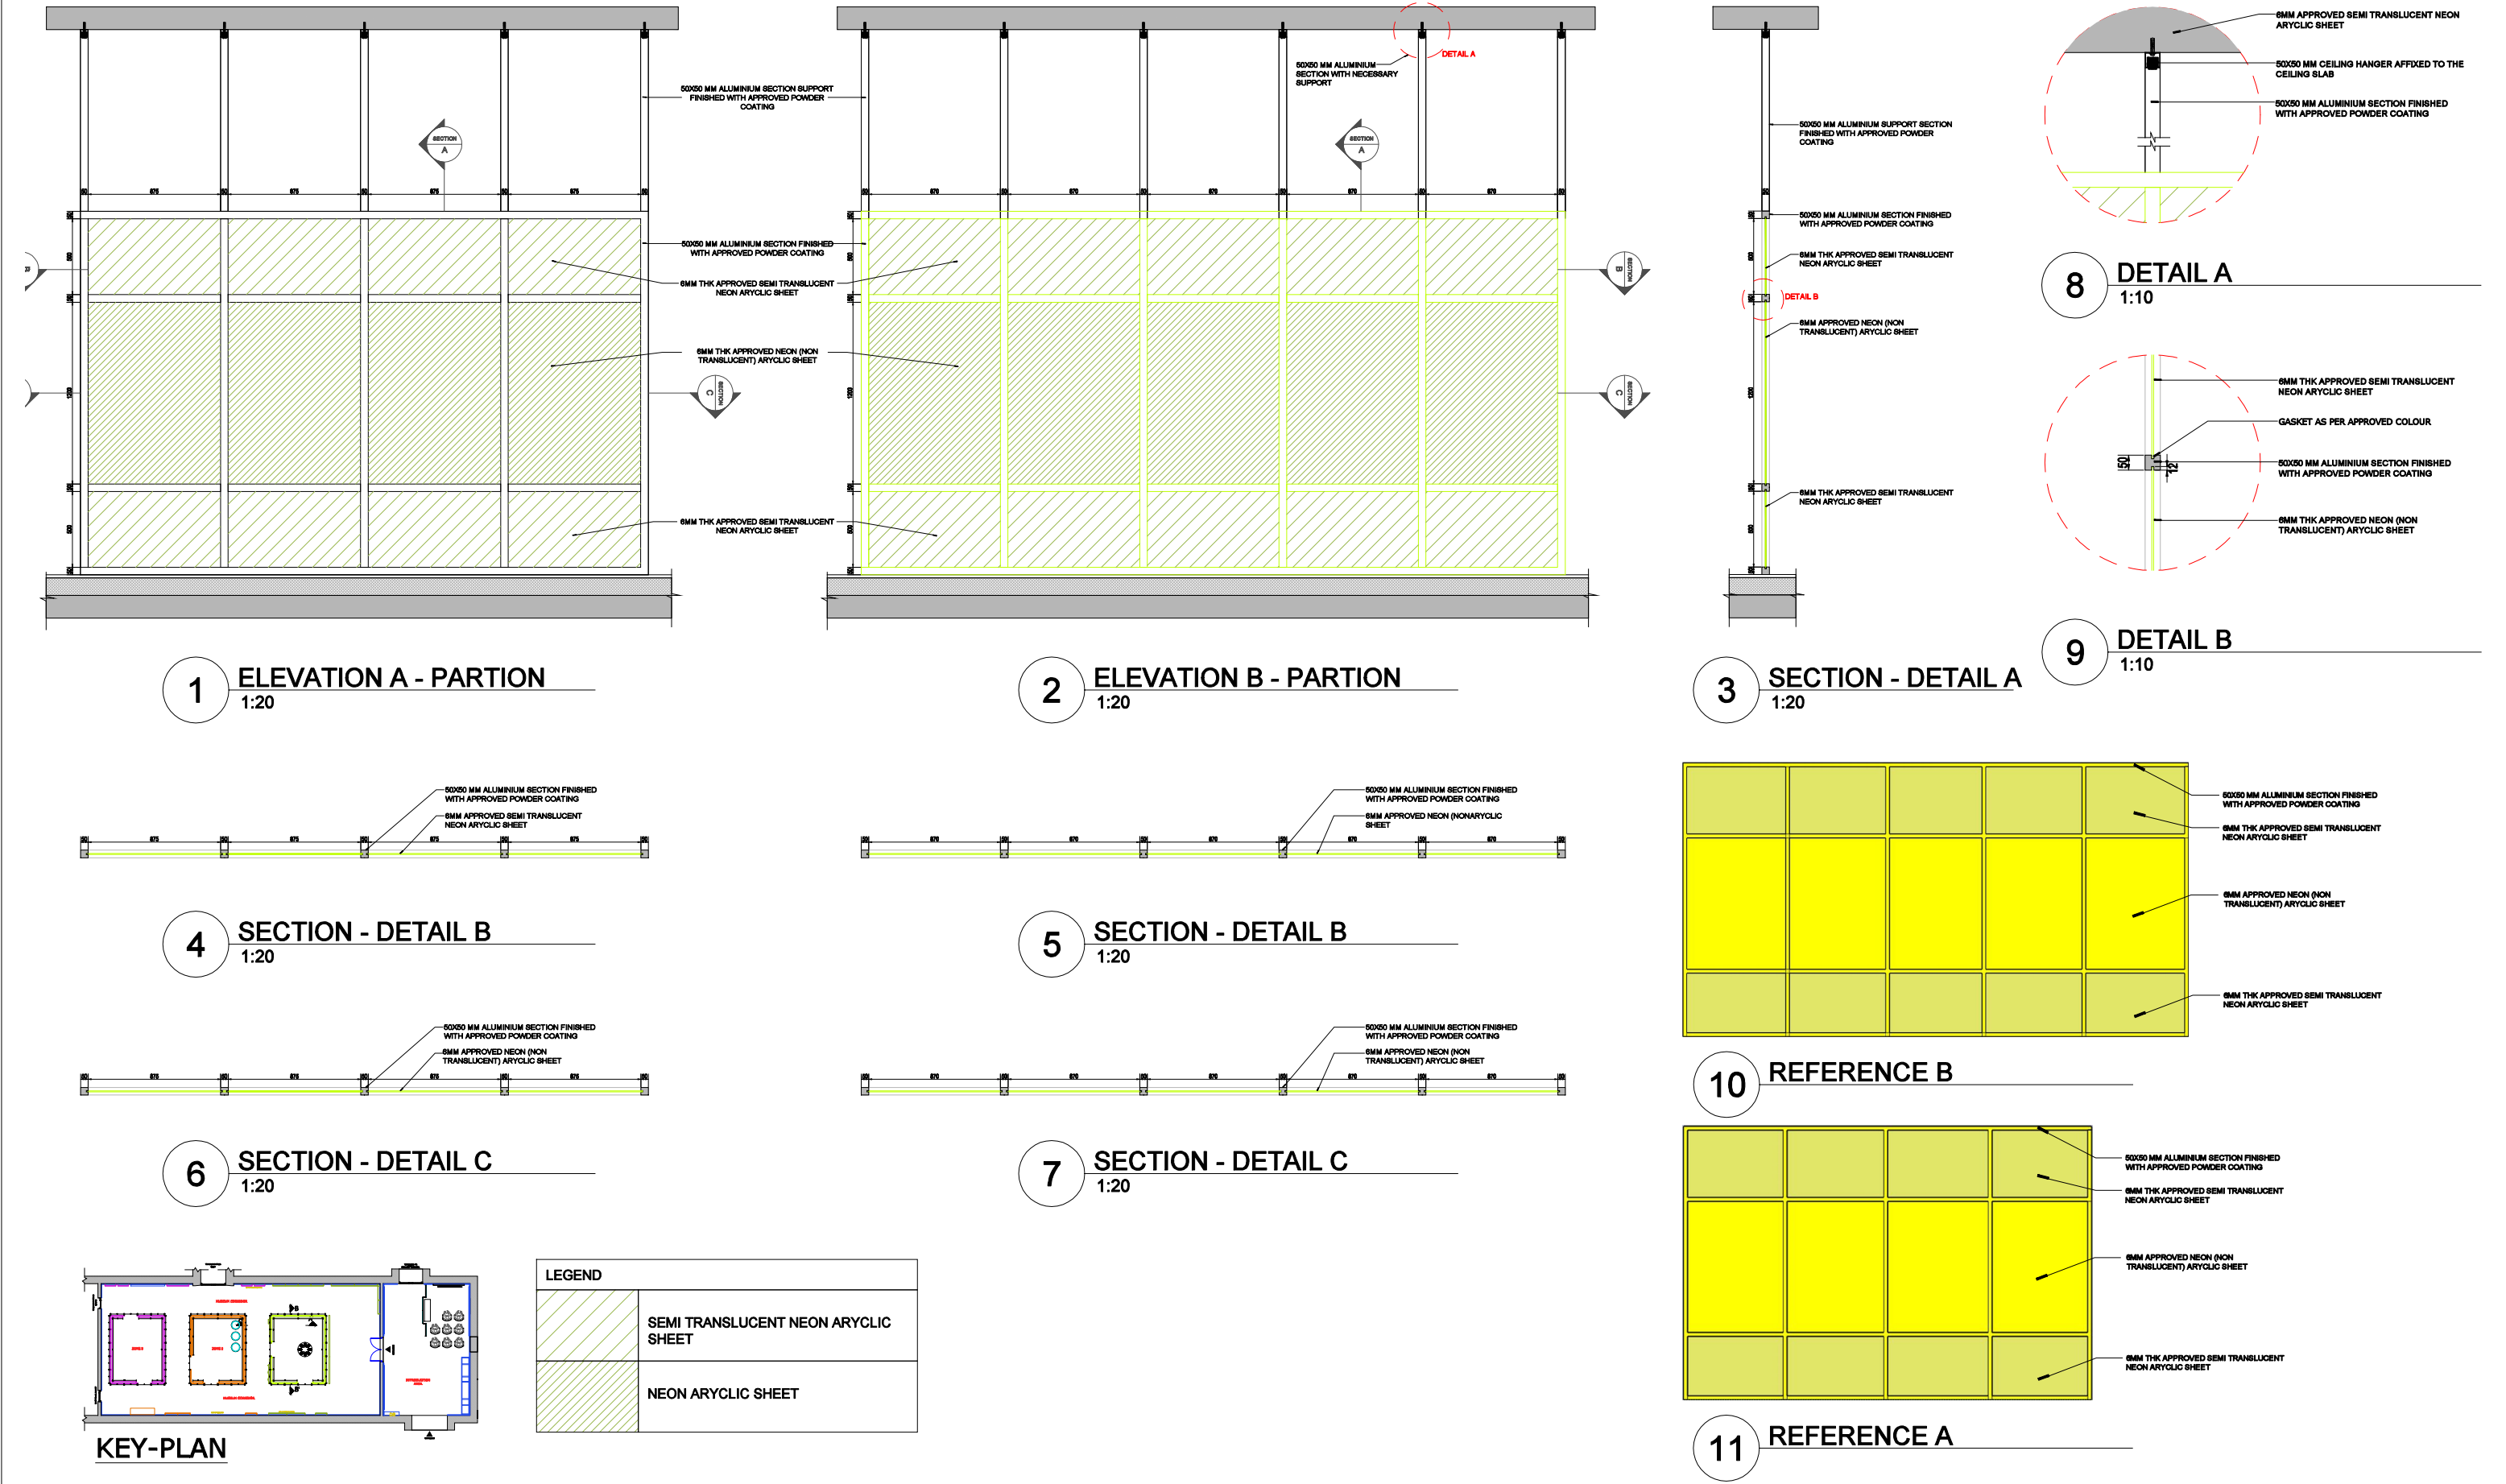


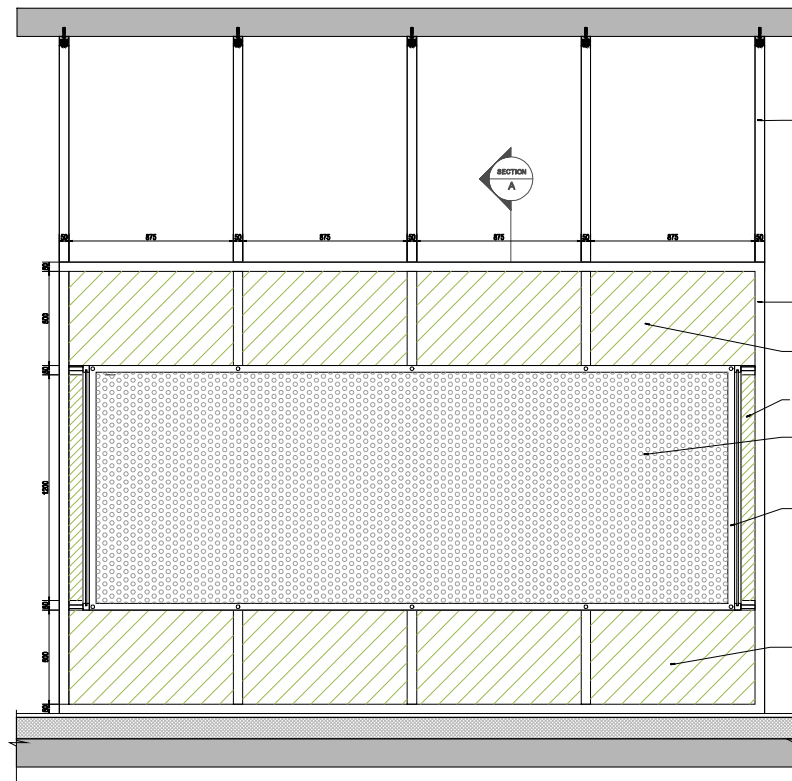


1 ELEVATION A - PARTION
1:20

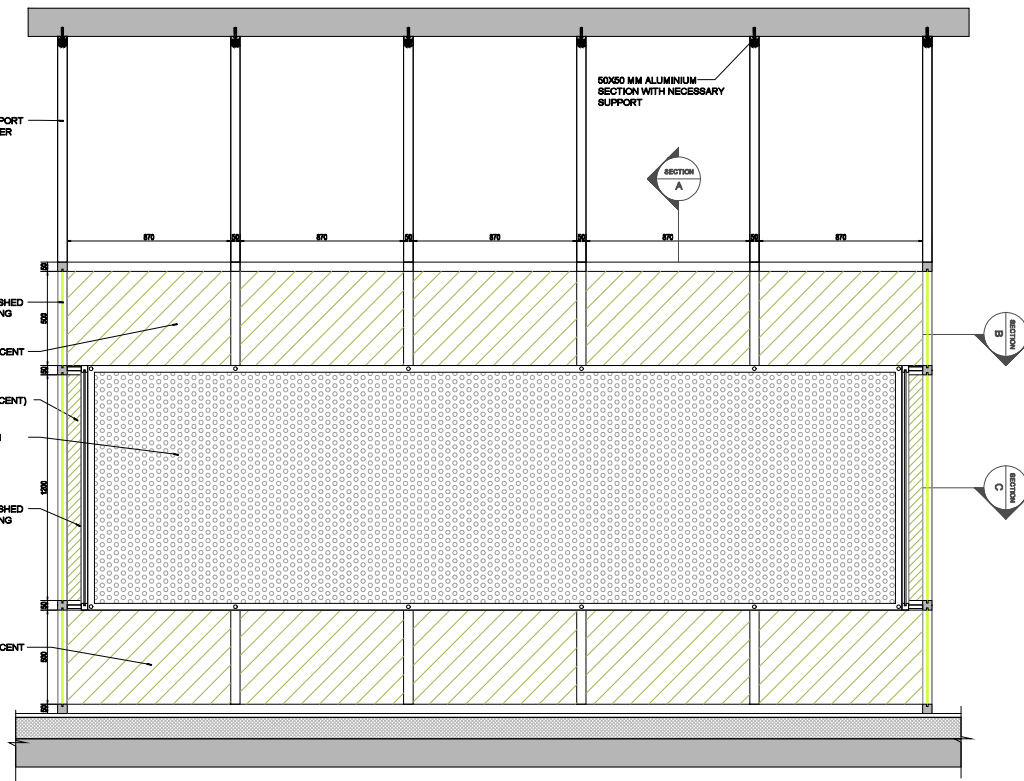


2 ELEVATION B - PARTION
1:20

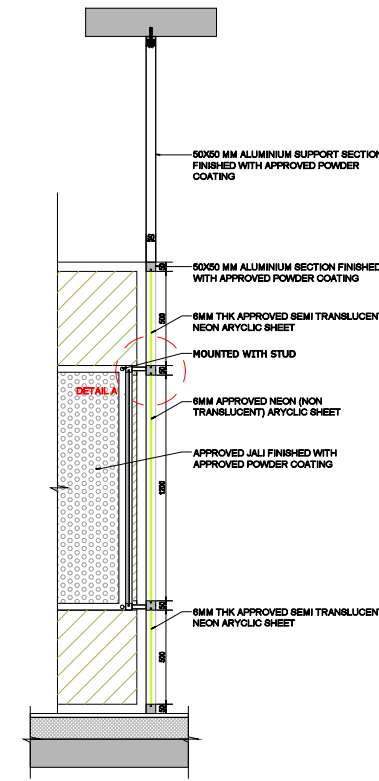


3 SECTION - DETAIL A
1:20

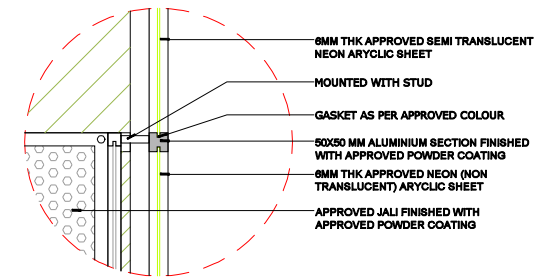


8 DETAIL A
1:10

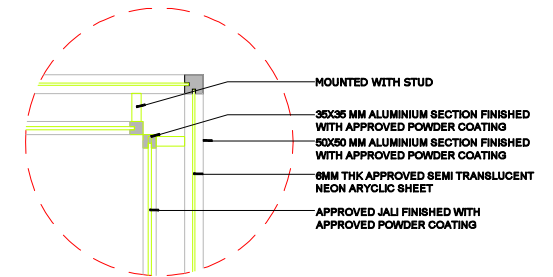


9 DETAIL B
1:10

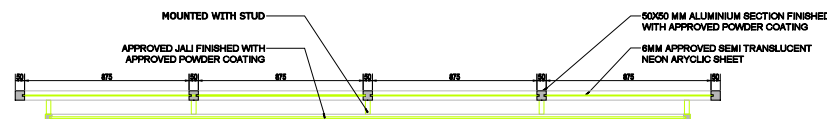


4 SECTION - DETAIL B
1:20

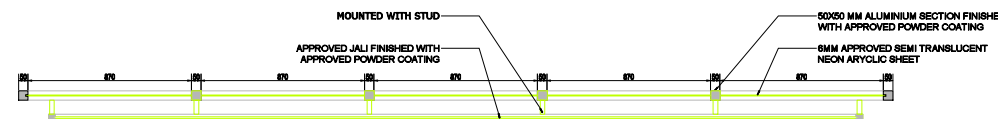


5 SECTION - DETAIL B
1:20

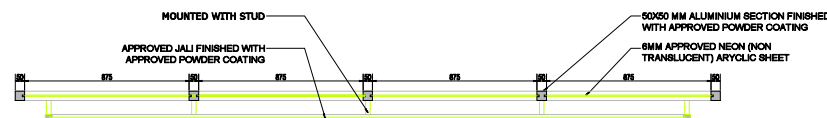


6 SECTION - DETAIL C
1:20

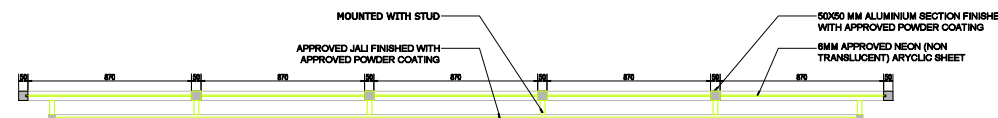


7 SECTION - DETAIL C
1:20

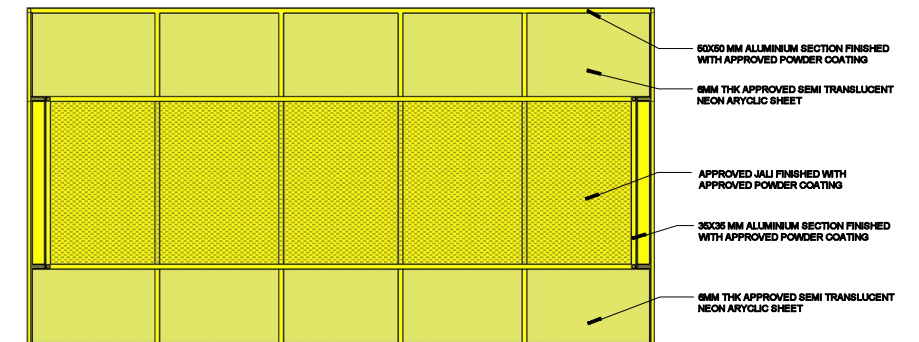

10 REFERENCE B


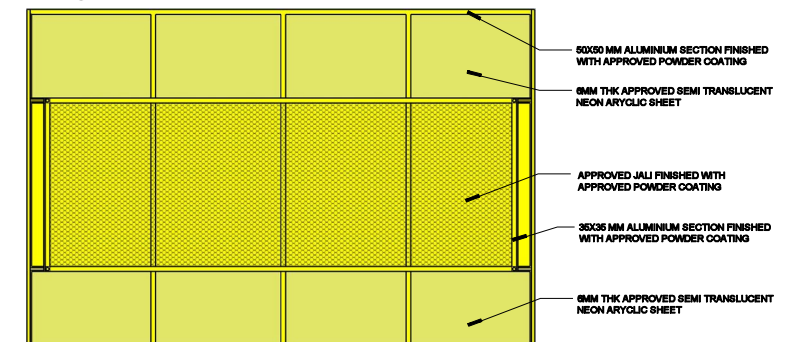


11 REFERENCE A

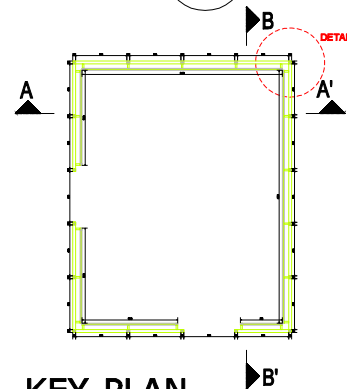


KEY-PLAN

LEGEND	
	SEMI TRANSLUCENT NEON ARYLCIC SHEET
	NEON ARYLCIC SHEET
	JALI (APPROVED POWDER COATING)

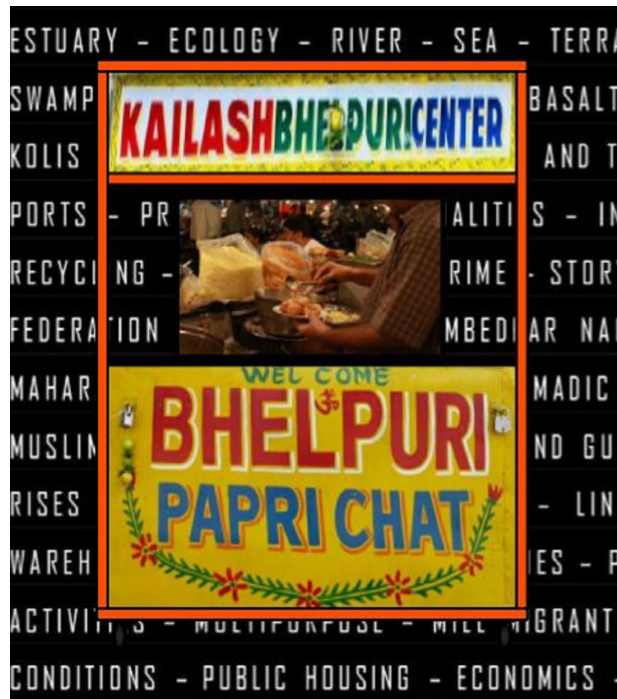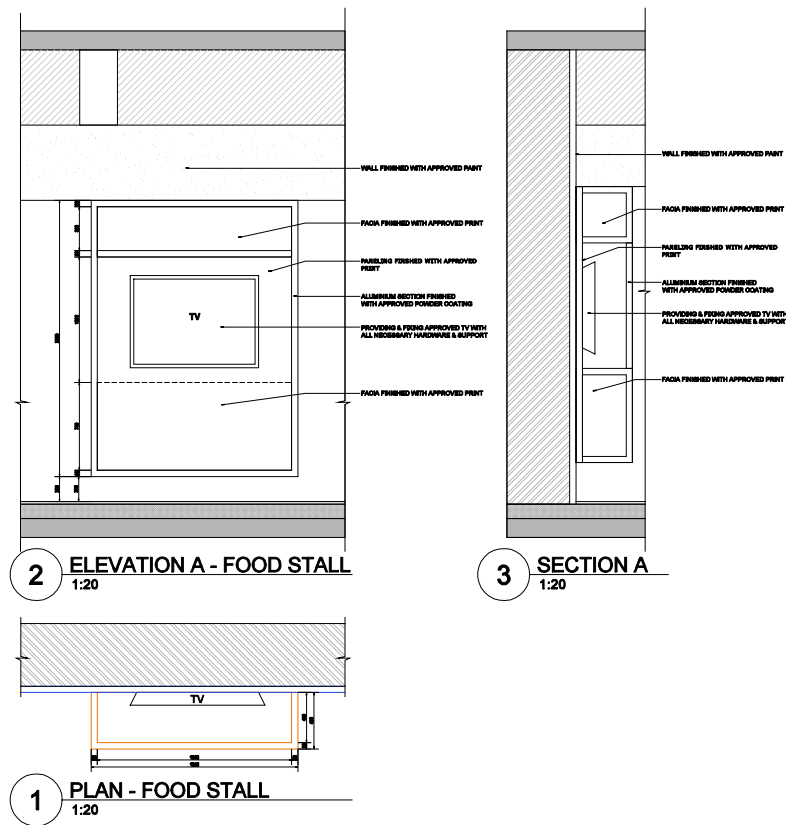


4 REFERENCE IMAGE - FOOD STALL
NS

FOOD STALL DETAIL

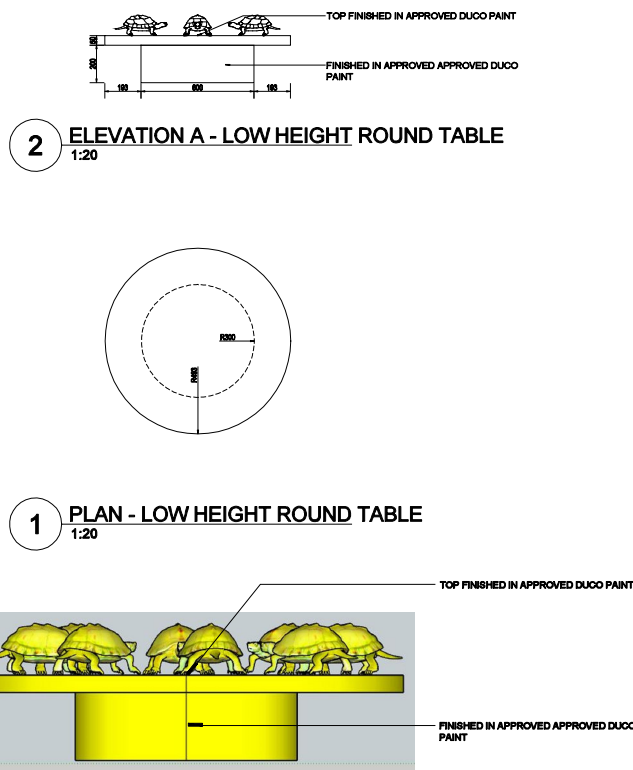


LOW HEIGHT ROUND TABLE

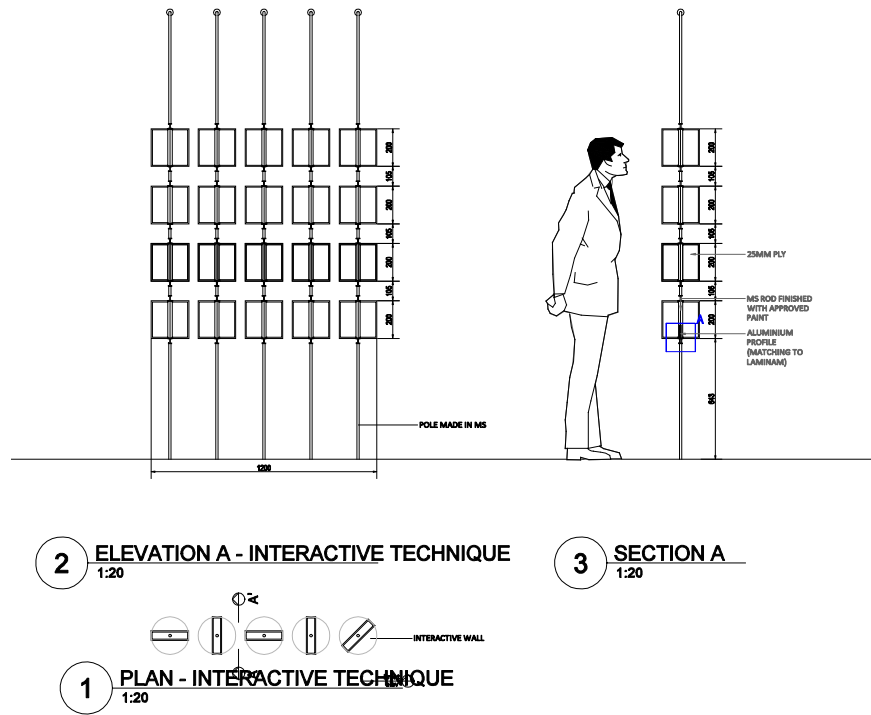

4 REFERENCE IMAGE - FOOD STALL
NS

INTERACTIVE TECHNIQUE DETAIL

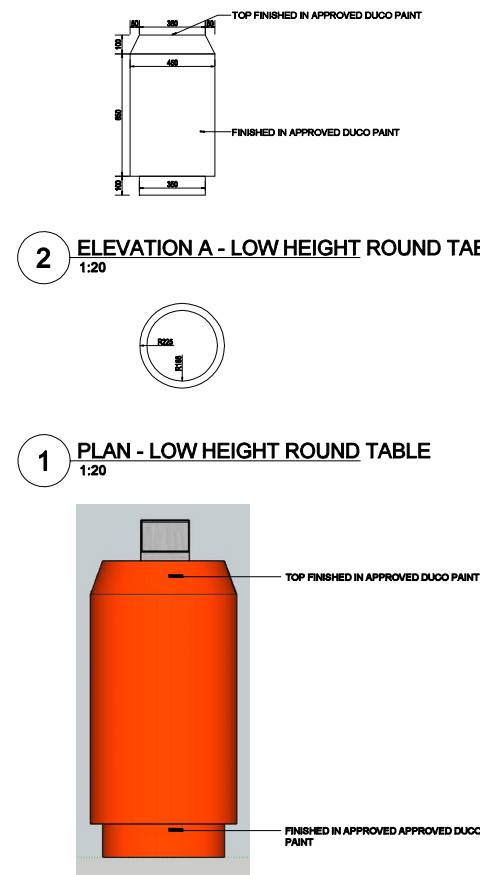

CYLINDRICAL TABLE DETAIL

DESIGN CONSULTANT:
SOMAYA & KALAPPA
CONSULTANTS PVT. LTD.
GROUND FLOOR, NORTH WING,
UDYOG BHAVAN,
29 WALCHAND HIRACHAND MARG,
BALLARD ESTATE, MUMBAI- 400 001
TEL: 81-22-4300 1234
FAX: 81-22-2282 1851
EMAIL: mumbai@snkindia.com

GENERAL NOTES:
1. ALL DIMENSIONS ARE IN MILLIMETERS UNLESS NOTED.
2. ALL LEVELS ARE IN METERS.
3. DRAWING NOT TO BE SCALED, ONLY WRITTEN DIMENSIONS TO BE FOLLOWED.
4. DIMENSIONS SHOULD BE CHECKED AND VERIFIED ON SITE BEFORE EXECUTION OF WORK.
5. ALL ARCHITECTURAL DRAWINGS NEED TO BE READ WITH RELEVANT STRUCTURAL AND MEP DRAWINGS.
6. ANY DISCREPANCY OR COORDINATION ISSUES NEEDS TO BE INFORMED TO THE ARCHITECTS BEFORE EXECUTION.
7. THE AS BUILT MEASURED DRAWING ARE PREPARED BY MS. ALTERNATE ANGLE IN YEAR 2017.

REVISIONS:			

STAMP:

DRAWING STATUS:

KEY PLAN:

DRAWING NO.: IN.CSMVS.07.02	REV NO: 00
PROJECT: CHHATRAPATI SHIVAJI MAHARAJ VASTU SANORAHALAYA (CSMVS) MUMBAI	JOB NO: 280
DWG TITLE: DETAILS	
DRAWN BY: MS	SCALE: VARIES
CHECKED BY: IP	DATE: 20.11.2023